





©  
Ordnance Survey  
UKmapcentre.com

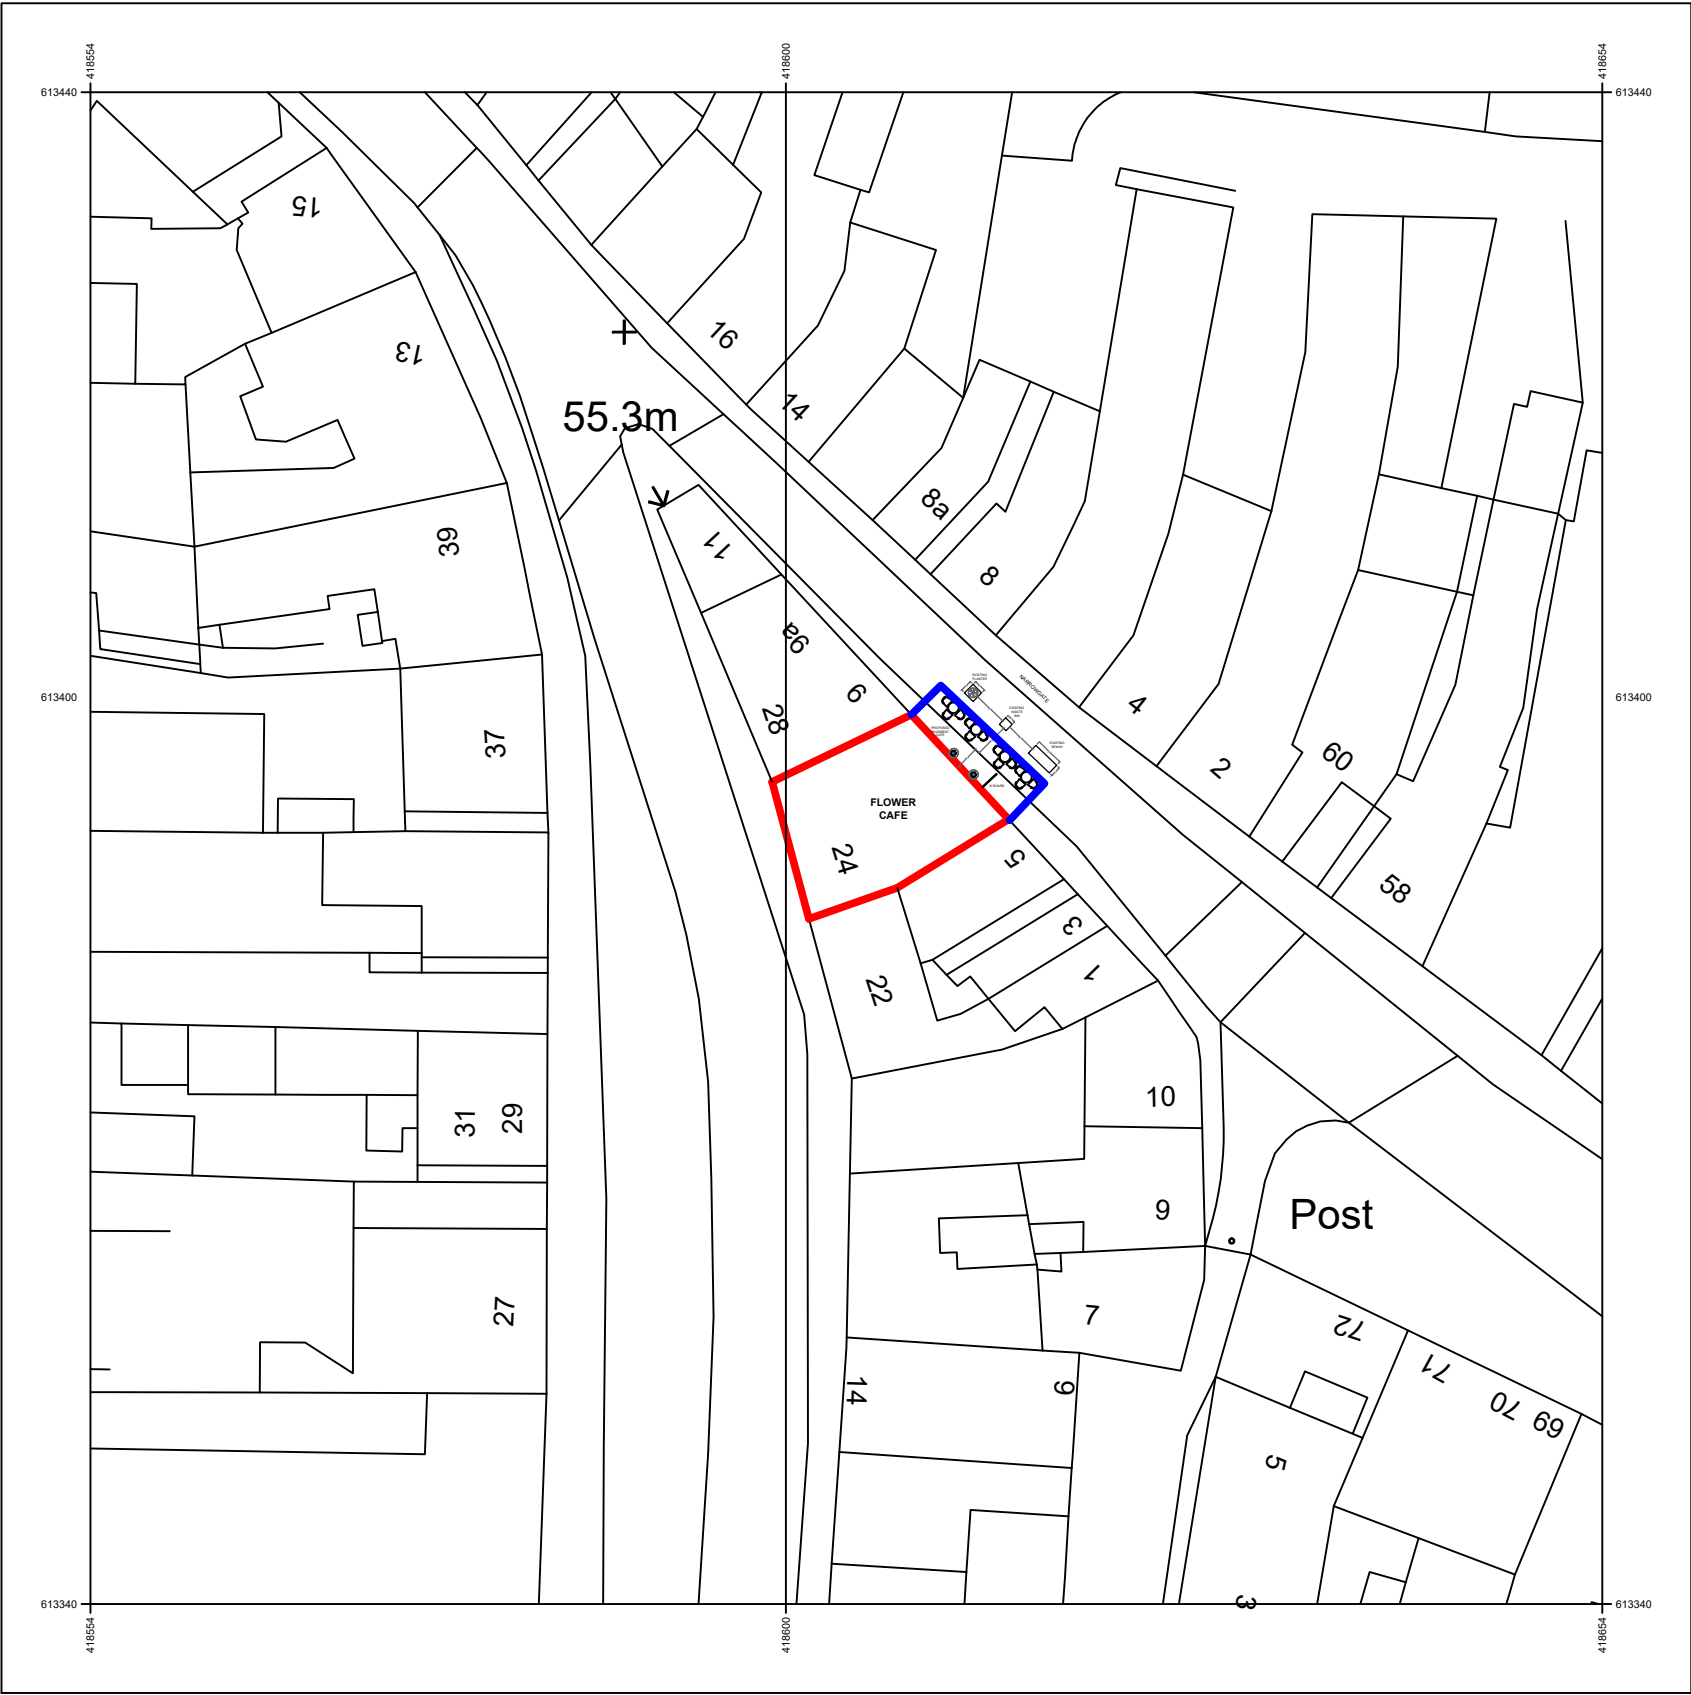

FLOWER  
CAFE

PAVEMENT  
CAFE

Serial number: 287265  
© Crown copyright and database right 2024  
Ordnance Survey licence AC0000848283  
Reproduction in whole or in part is prohibited  
without the prior permission of Ordnance Survey.

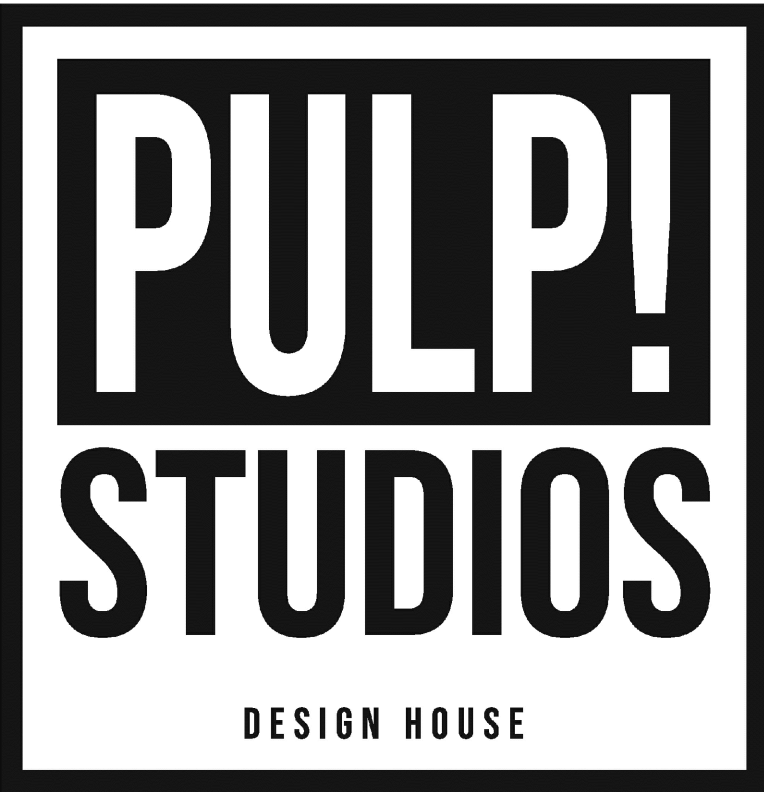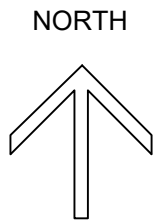 

CLIENT : SAYTURK GROUP LIMITED				
PROJECT : FLOWER CAFE NARROWGATE ALNWICK				
DRAWING TITLE : PROPOSED SITE PLAN				
ISSUE: TENDER				
SCALE :	DATE :	JOB NO :	DWG :	REV :
1,500 @ A1	MAY_2024	ZS_945_FCA	02	
PULP STUDIOS_STUDIO S1_METROPOLITAN HOUSE_GATESHEAD_NE16 3AS				