

1810 OVERALL WIDTH
ROAD OVERALL WIDTH 7400mm (NTS)

18420

PUBLIC FOOTPATH

LEAZES STREET (MAIN ROAD)


20637

1810 OVERALL WIDTH

6400 OVERALL SIDE STREET WIDTH

SCALE BAR 1:50

PROPOSED OUTDOOR SEATING
GROUND FLOOR PLAN

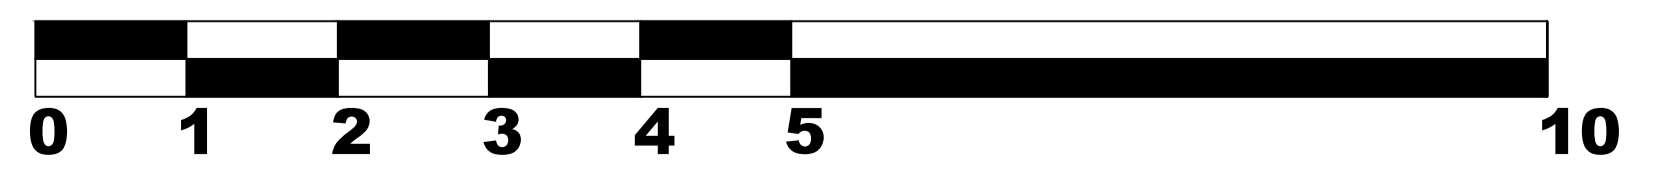

| REV MARK | REVISION DESCRIPTION | REVISION DATE |
|--|--|-----------------------------|
| JAG TECHNICAL SERVICES LIMITED <small>E-MAIL: JAMES.GRAINGER@JAGTECHNICALSERVICESLIMITED.CO.UK PHONE: 07549706774 WEBSITE: WWW.JAGTECHNICALSERVICESLIMITED.CO.UK</small> | | |
| DRAWING TITLE | PROPOSED OUTDOOR SEATING GROUND FLOOR PLAN | |
| CONTRACT | THE HARBOUR INN, 23 LEAZES STREET, AMBLE, NE65 0AL | |
| MODELLED BY | JAG | ISSUE DATE |
| CONTRACT NO | C1090 | SCALE 1:50 @ A1, 1:100 @ A3 |
| DRAWING No | 01 | REVISION No. |

