



FIRST FLOOR PLAN - 1:50@A1, 1:100@A3

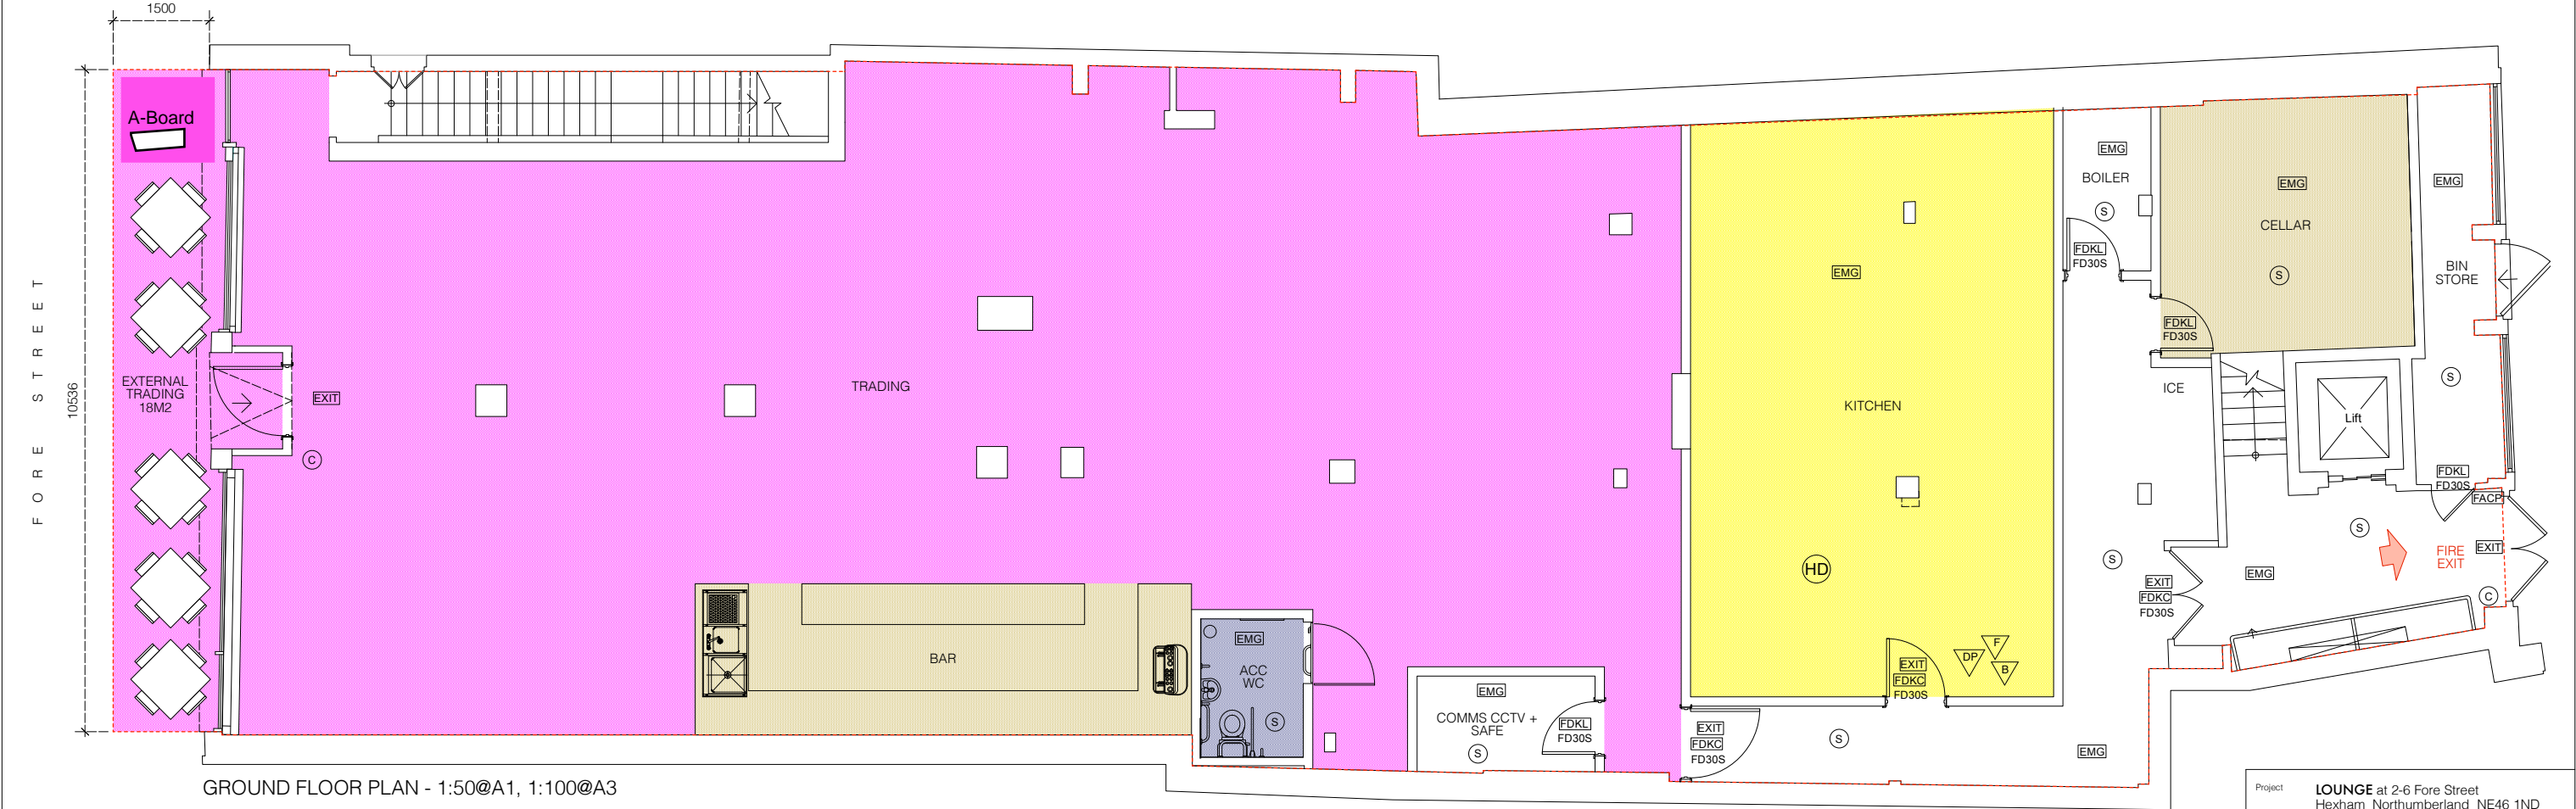

GROUND FLOOR PLAN - 1:50@A1, 1:100@A3

NOTE: Layout as per LOUNGERS designed layout drawing Hexham No1, dated 02/03/23

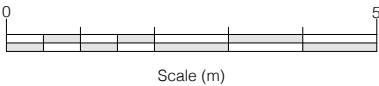

The entire premises is to be licensed for the sale of alcohol
and the provision of late night refreshment

Rev	Date	Initials	Details
Purpose of Issue			
APPLICATION FOR PREMISES LICENSING			
RICHARD PEDLAR ARCHITECTS			
ARCHITECTURE • CONSERVATION • URBAN DESIGN			
RPCA St Brandon's House 29 Great George Street Bristol BS1 5QT • 0117 974 2612 www.rpca.co.uk • info@rpca.co.uk			
Project			
LOUNGE at 2-6 Fore Street Hexham Northumberland NE46 1ND			
Client			
Loungers UK Limited			
Title			
Premises Licensing			
Drawing No.			
LNG4729.05-			
Scale		Date	
1:50@A1 1:100@A3		MAR 2023	