


GENERAL VIEW OF AREA

LOCATION PLAN  
Scale 1:1250

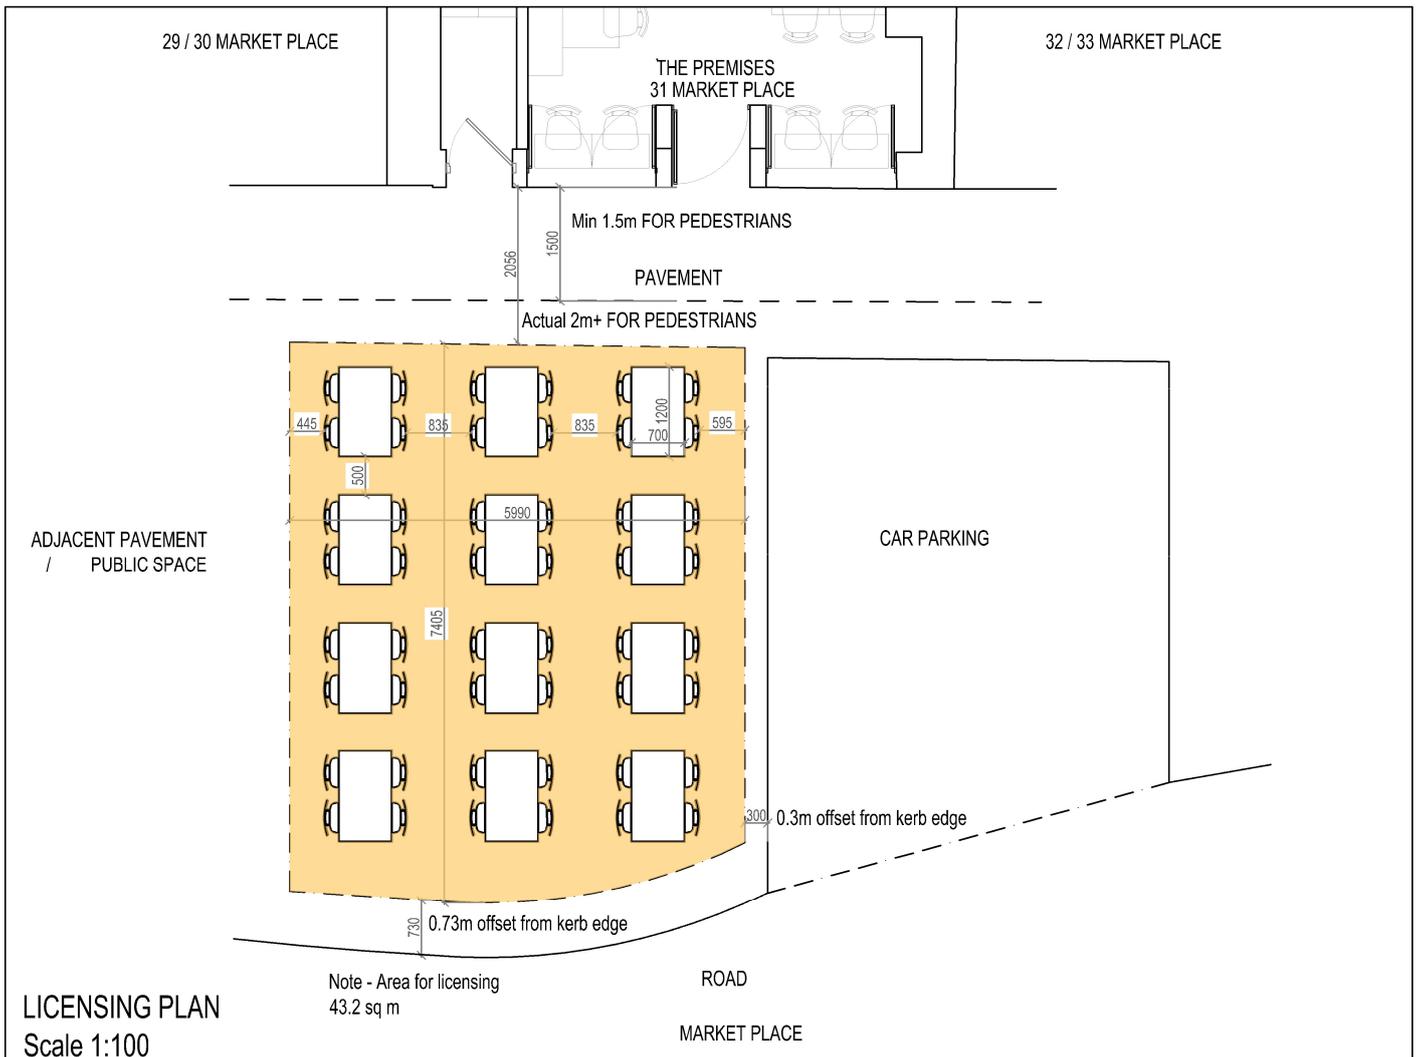

LICENSING PLAN  
Scale 1:100

Property:  
31 Market Square, Hexham, NE46 3PB

Scale:  
1:100 & 1:1250 @ A4

Date:  
April 2024

Drawing No.:  
P2403010/01 - REV A



Wakefields Chartered Building Surveyors  
32 Leazes Park Road,  
Newcastle upon Tyne,  
NE1 4PG  
Tel: 0191 261 0601  
Fax: 0191 222 1385  
E Mail: surveyors@wakefieldscbs.co.uk  
www.wakefieldscbs.co.uk