


GENERAL VIEW OF AREA

LOCATION PLAN

Scale 1:1250

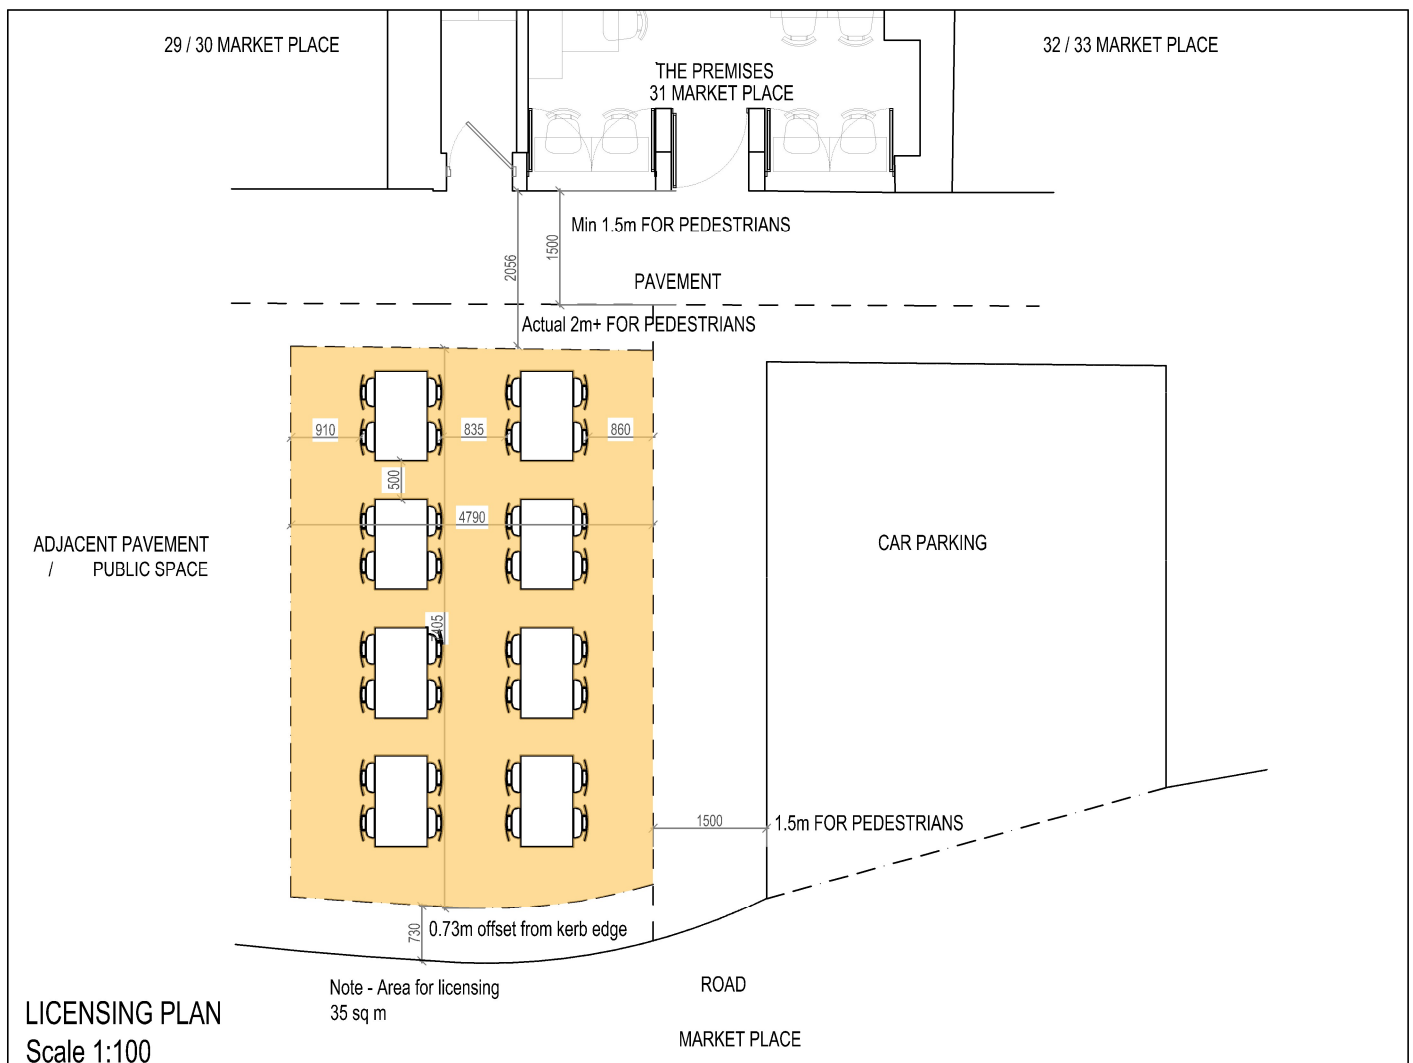

LICENSING PLAN

Scale 1:100

Property:

31 Market Square, Hexham, NE46 3PB

Scale:

1:100 & 1:1250 @ A4

Date:

April 2024

Drawing No.:

P2403010/01 - REV B



Wakefields Chartered Building Surveyors  
32 Leazes Park Road,  
Newcastle upon Tyne,  
NE1 4PG  
Tel: 0191 261 0601  
E Mail: surveyors@wakefieldscbs.co.uk  
www.wakefieldscbs.co.uk