
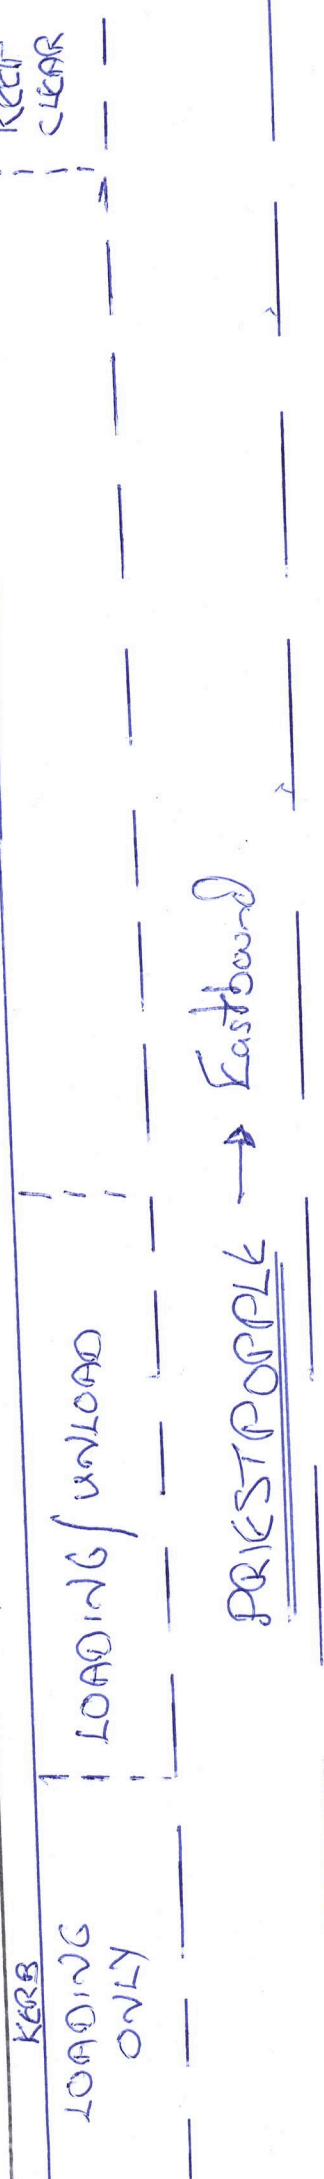


PREMISES

ENTRANCE TO: DR. ANTS, 22, PRIESTPOPLE, HEXHAM  
NE 46 10A

DOORWAY TO  
DISUSED UPSTAIRS

HALLWAY  
S.S.

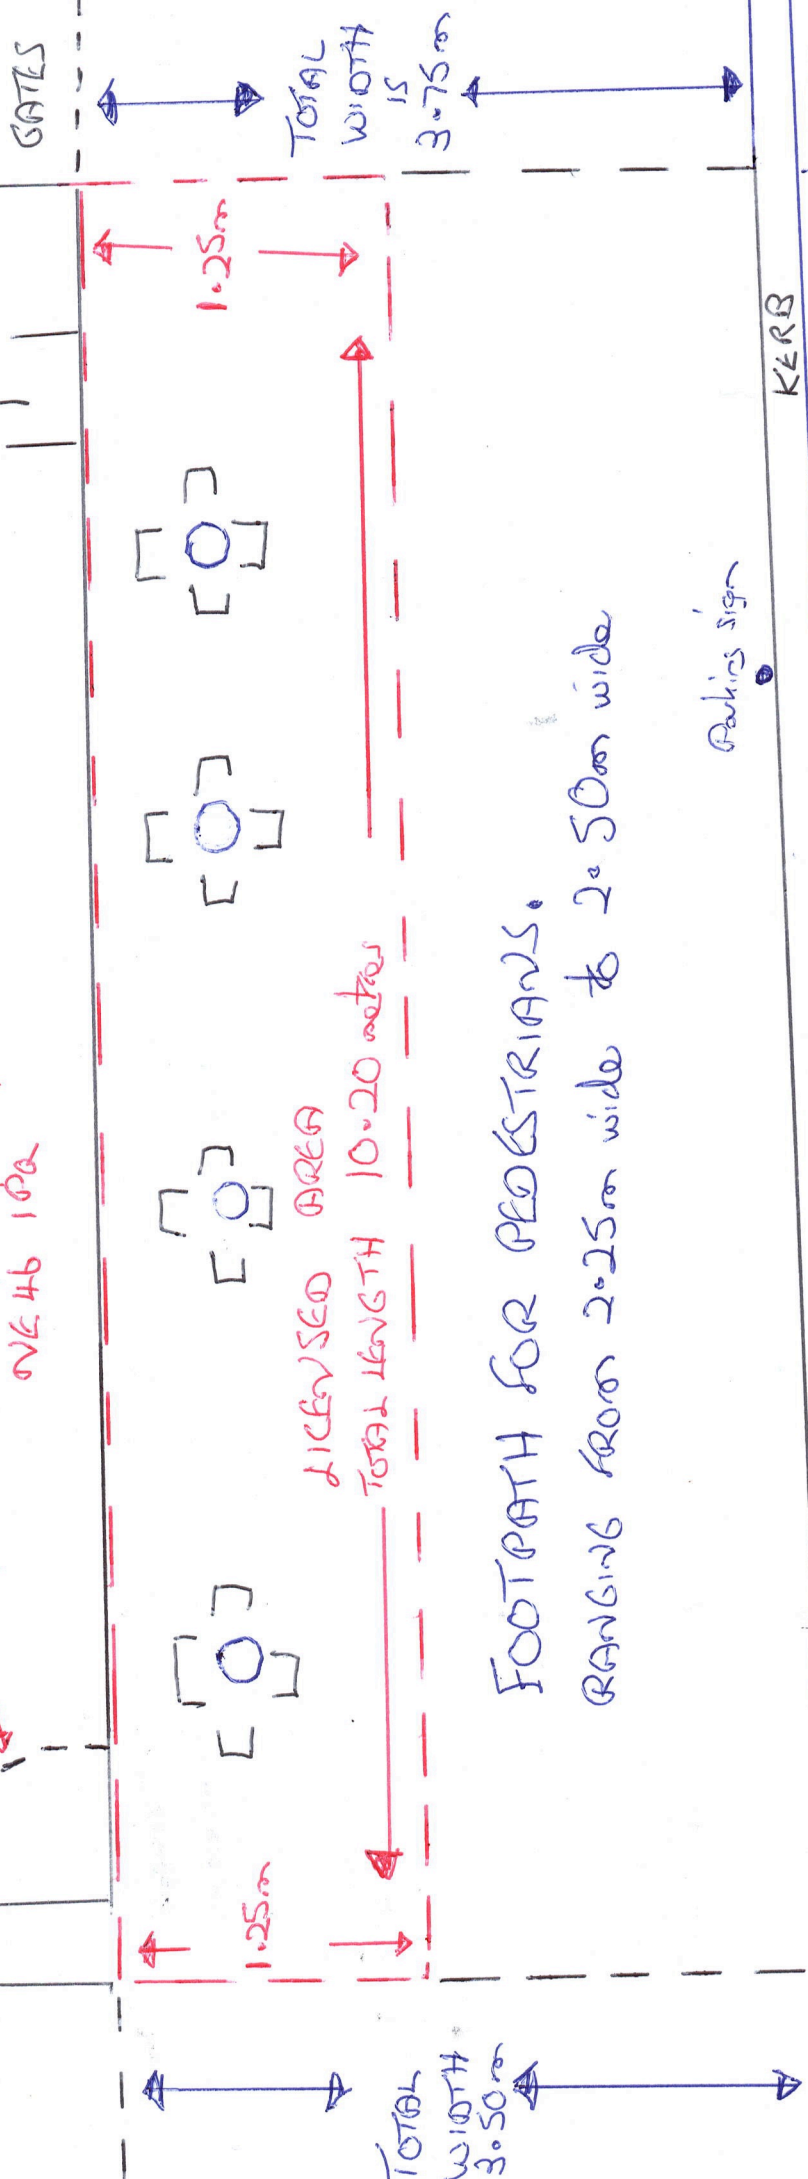

12/9/2013