

HALLIX BUILDING SOCIETY


MAIN DOORS TO PREMISES

PREMISES

M.R. ANTS, 22, PRIESTPOPLE, HEXHAM, NE46 1PQ

DOORWAY TO DISUSED WSTAIRS

GATES

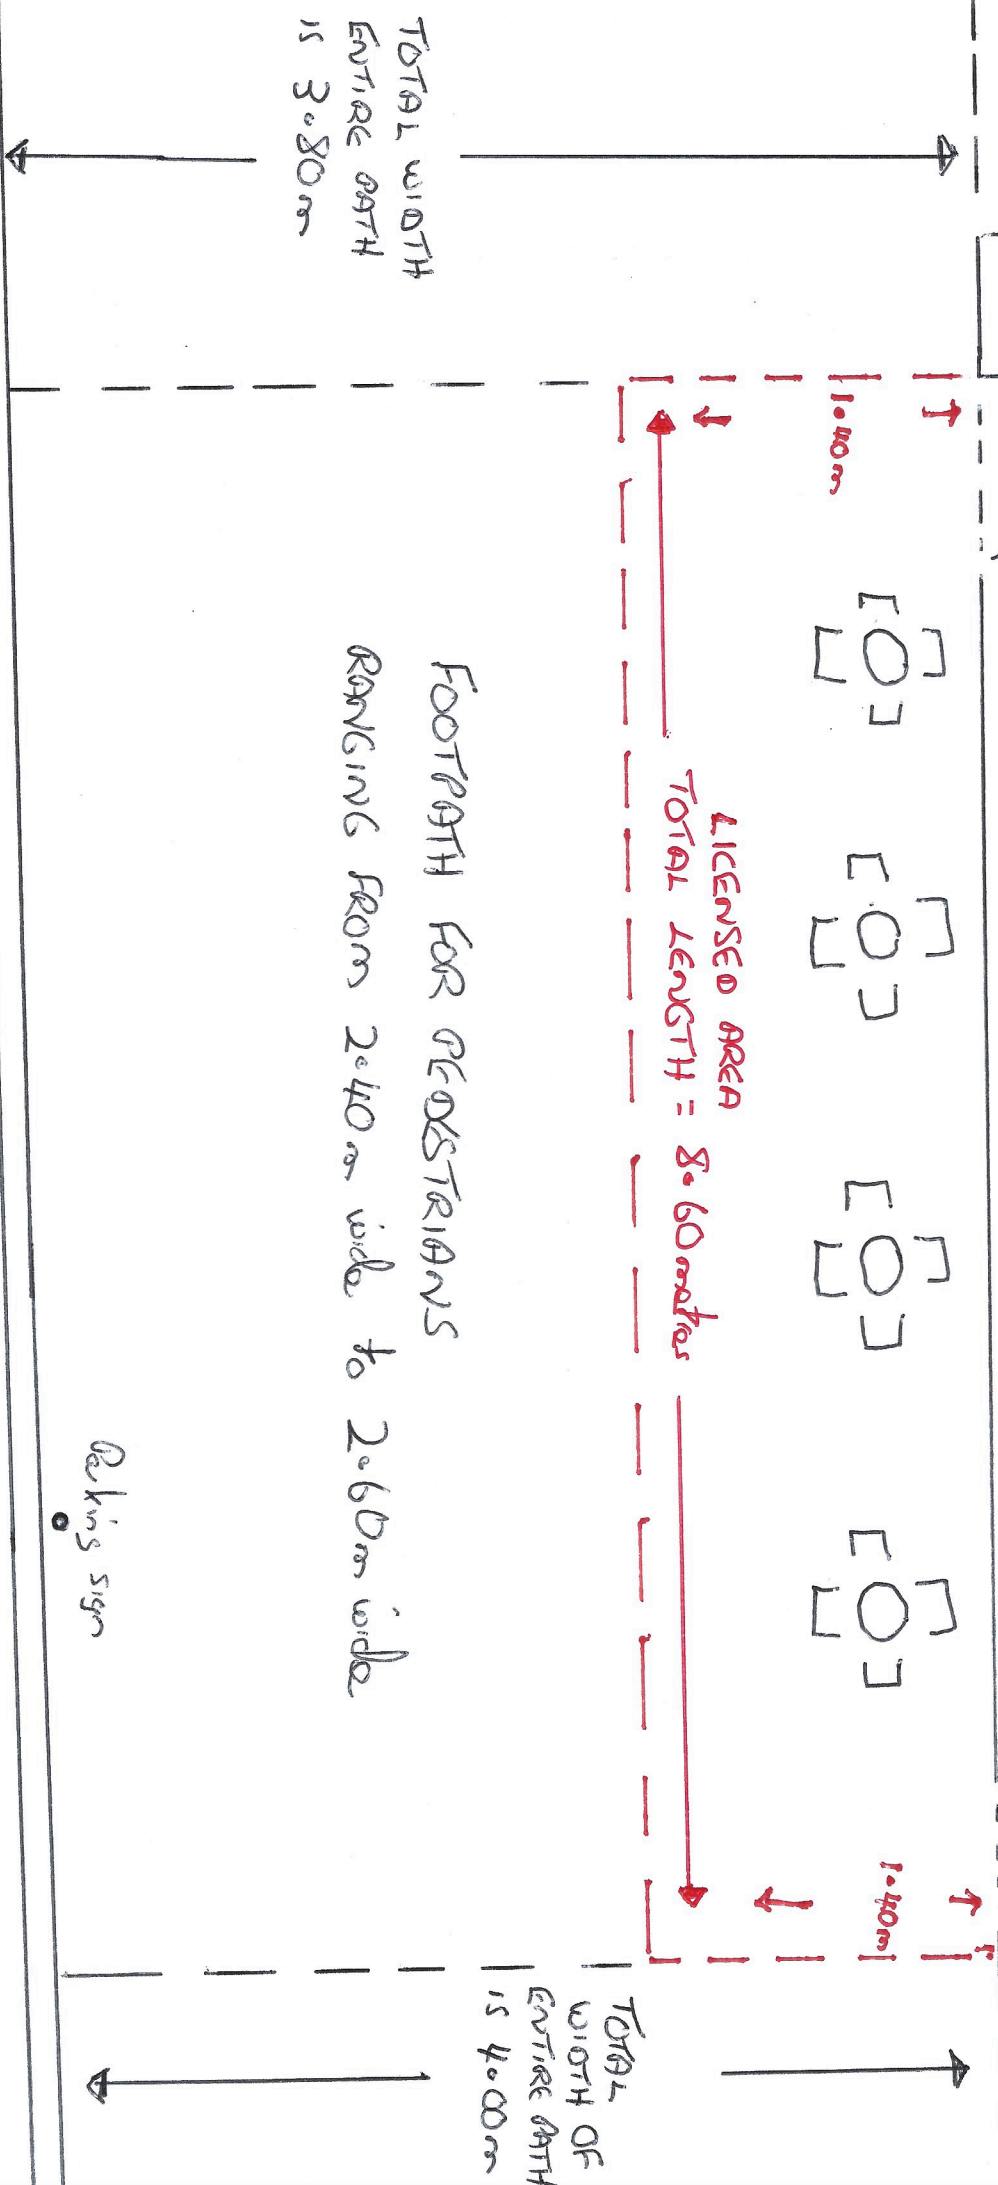

TOTAL WIDTH OF ENTIRE PATH IS 3.80m

LICENSED AREA  
TOTAL LENGTH = 8.60 meters

FOOTPATH FOR PEDESTRIANS  
RANGING FROM 2.40m wide to 2.60m wide

Parking sign

TOTAL WIDTH OF ENTIRE PATH IS 4.00m

PRIESTPOPLE - Eastbound →

St Andrew 4/9/2014