


Front Street

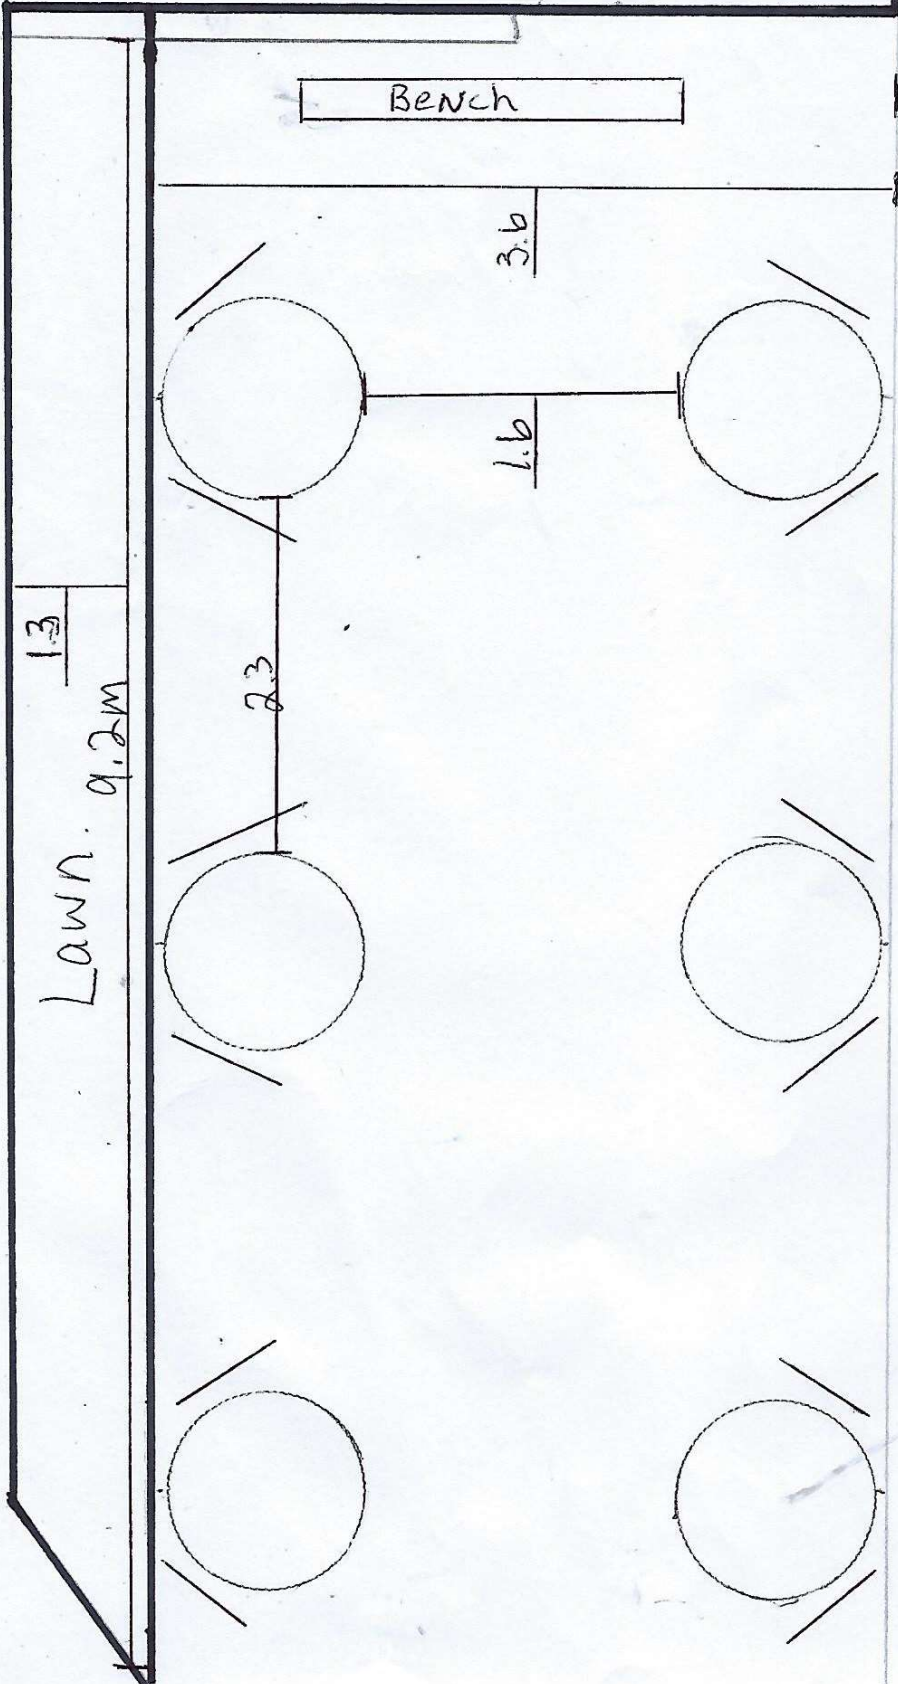

Lawn. $\frac{9.2m}{1.3}$

2.3

Bench

$\frac{1.6}{3.6}$

1.6
Pedestrian Footway

1.6
Footway

HOTEL