


17 Bridge st

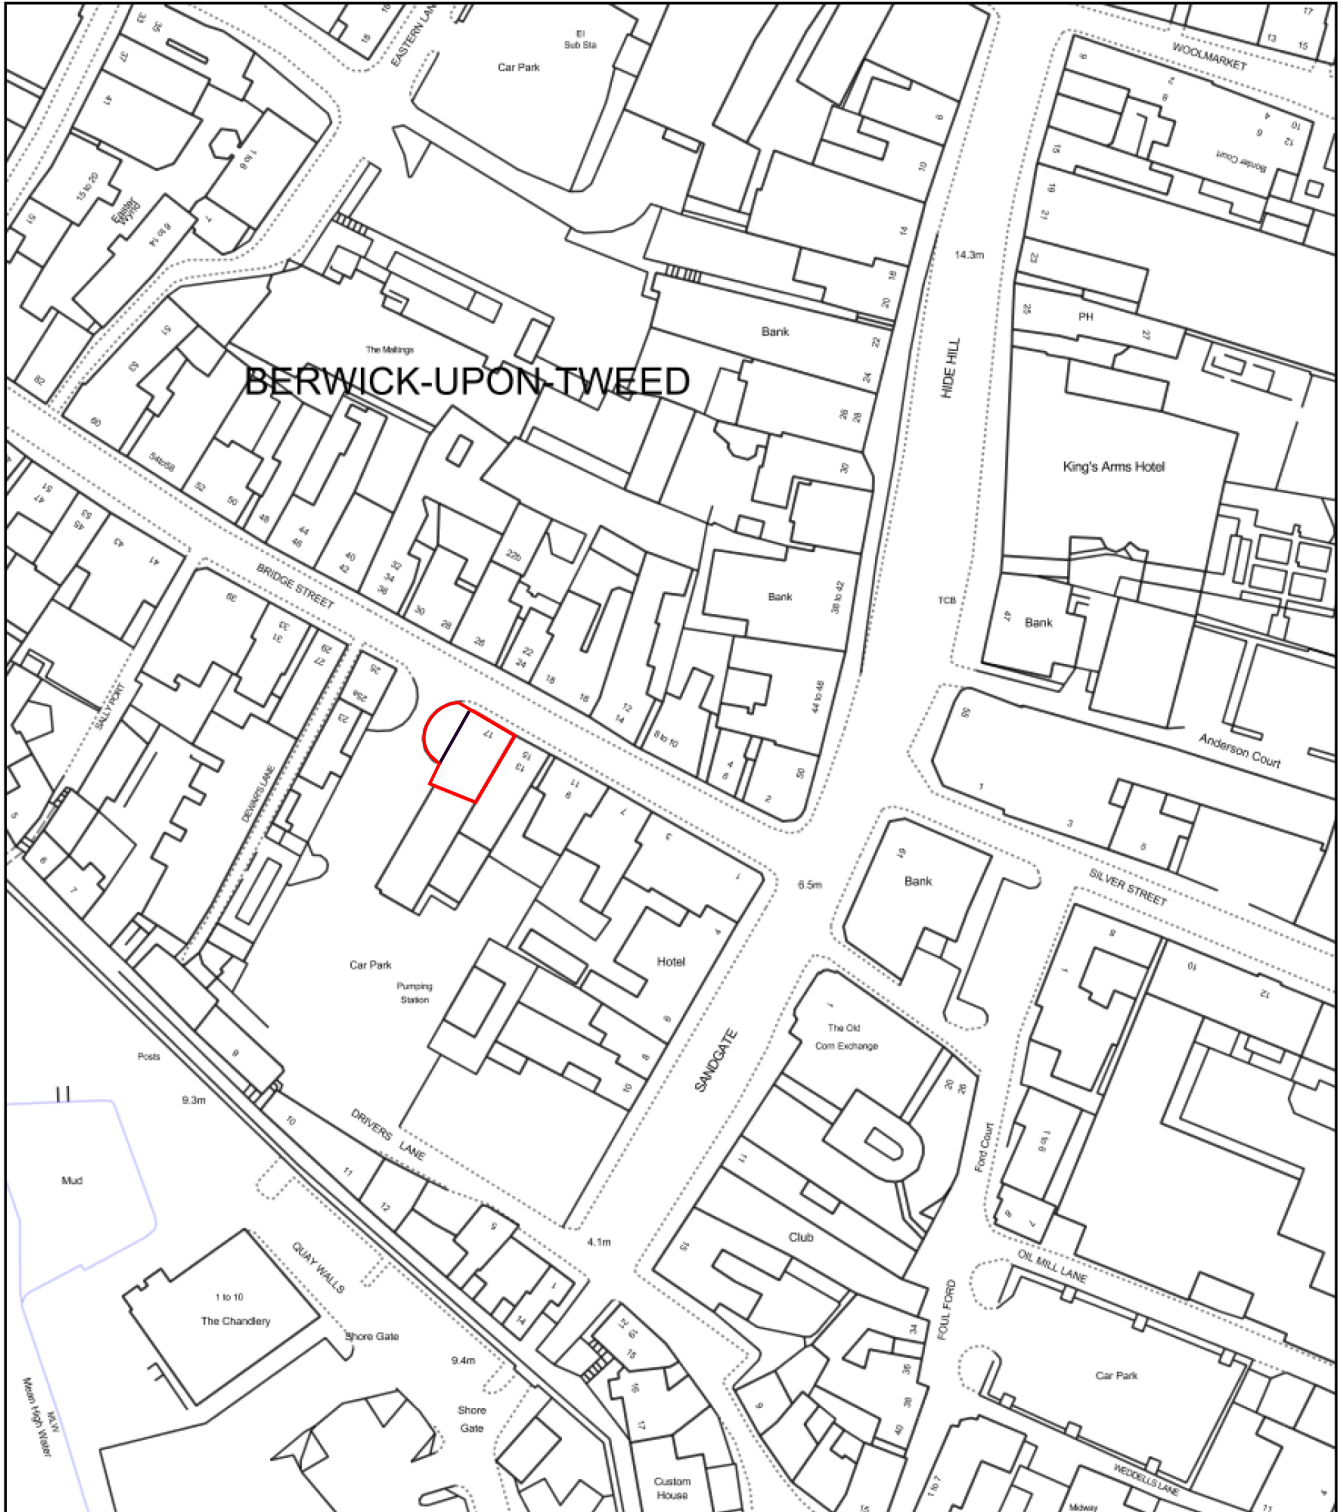

0 50
Metres



Plan Produced for: NCC central planning

Date Produced: 16 Oct 2017

Plan Reference Number: TQRQM17289160209257

Scale: 1:1250 @ A4