


PREMISES

DOORWAY TO DISUSED PREMISES

MAIN DOOR AND ENTRANCE TO :-

MR. ANTS, 22, PRIESTPOPLE, HEXHAM NE46 1PQ

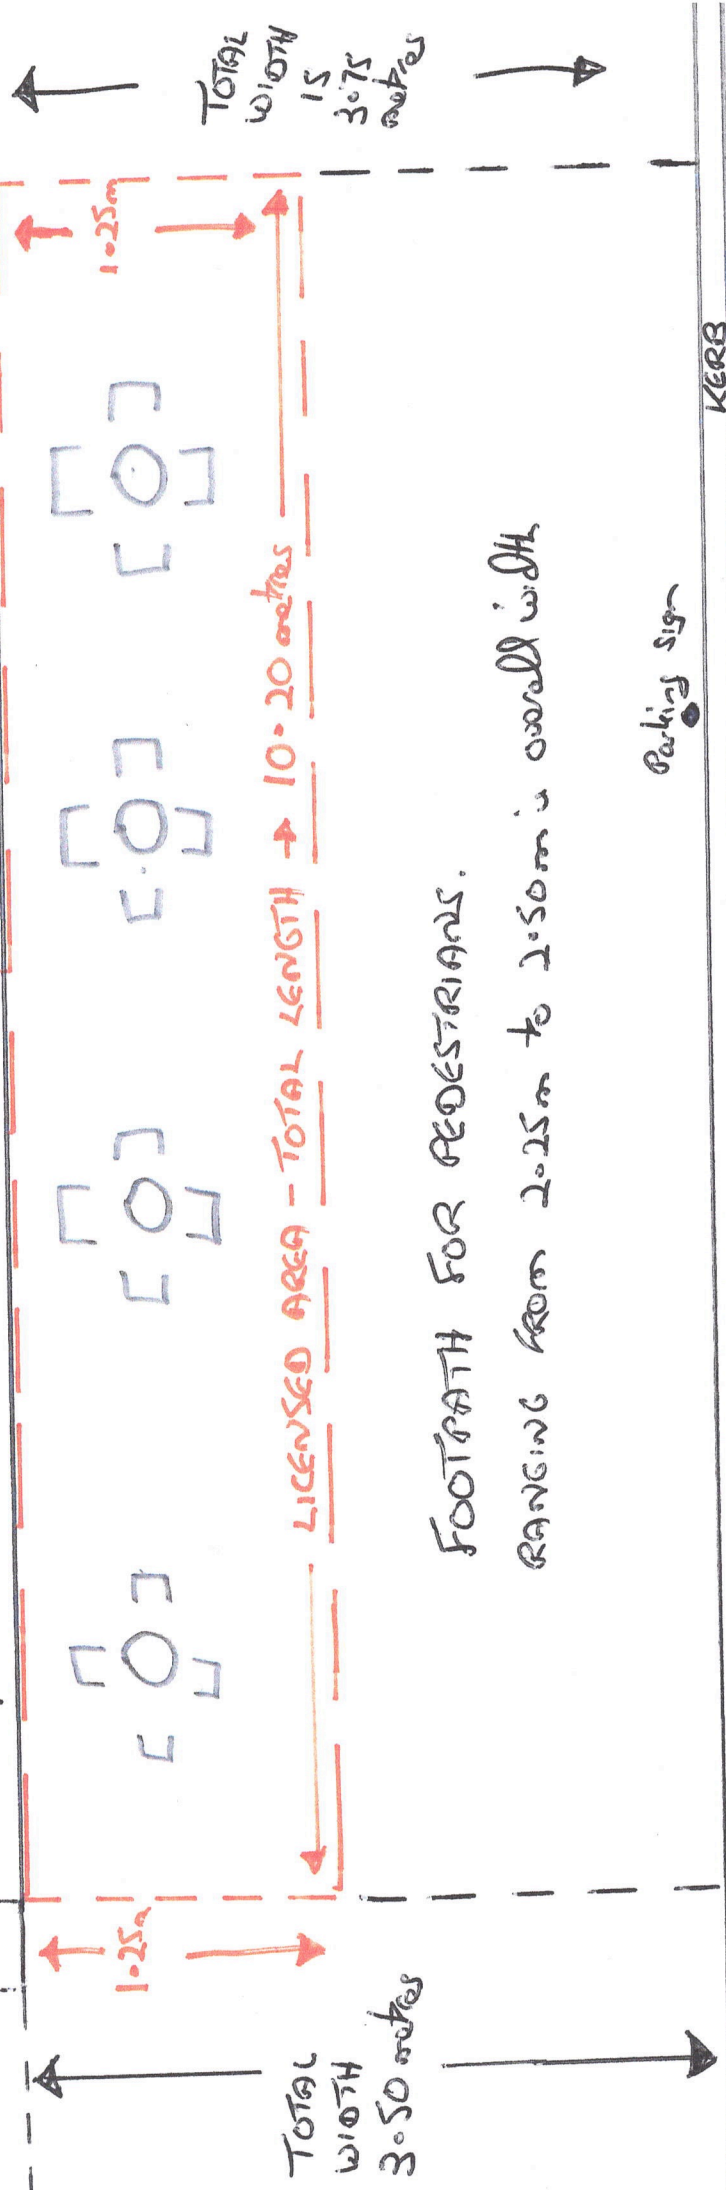

TOTAL WIDTH 3.50 metres

LICENSED AREA - TOTAL LENGTH → 10.20 metres

TOTAL WIDTH 3.50 metres

FOOTPATH FOR PEDESTRIANS. RANGING FROM 2.25m to 2.50m in overall width

KERB

KERB

LOADING ONLY

LOADING UNLOAD

KEEP CLEAR

PRIESTPOPLE → Eastbound

← Westbound

Date 7/9/21