



JOHN THE CLERK OF CRAMINGTON

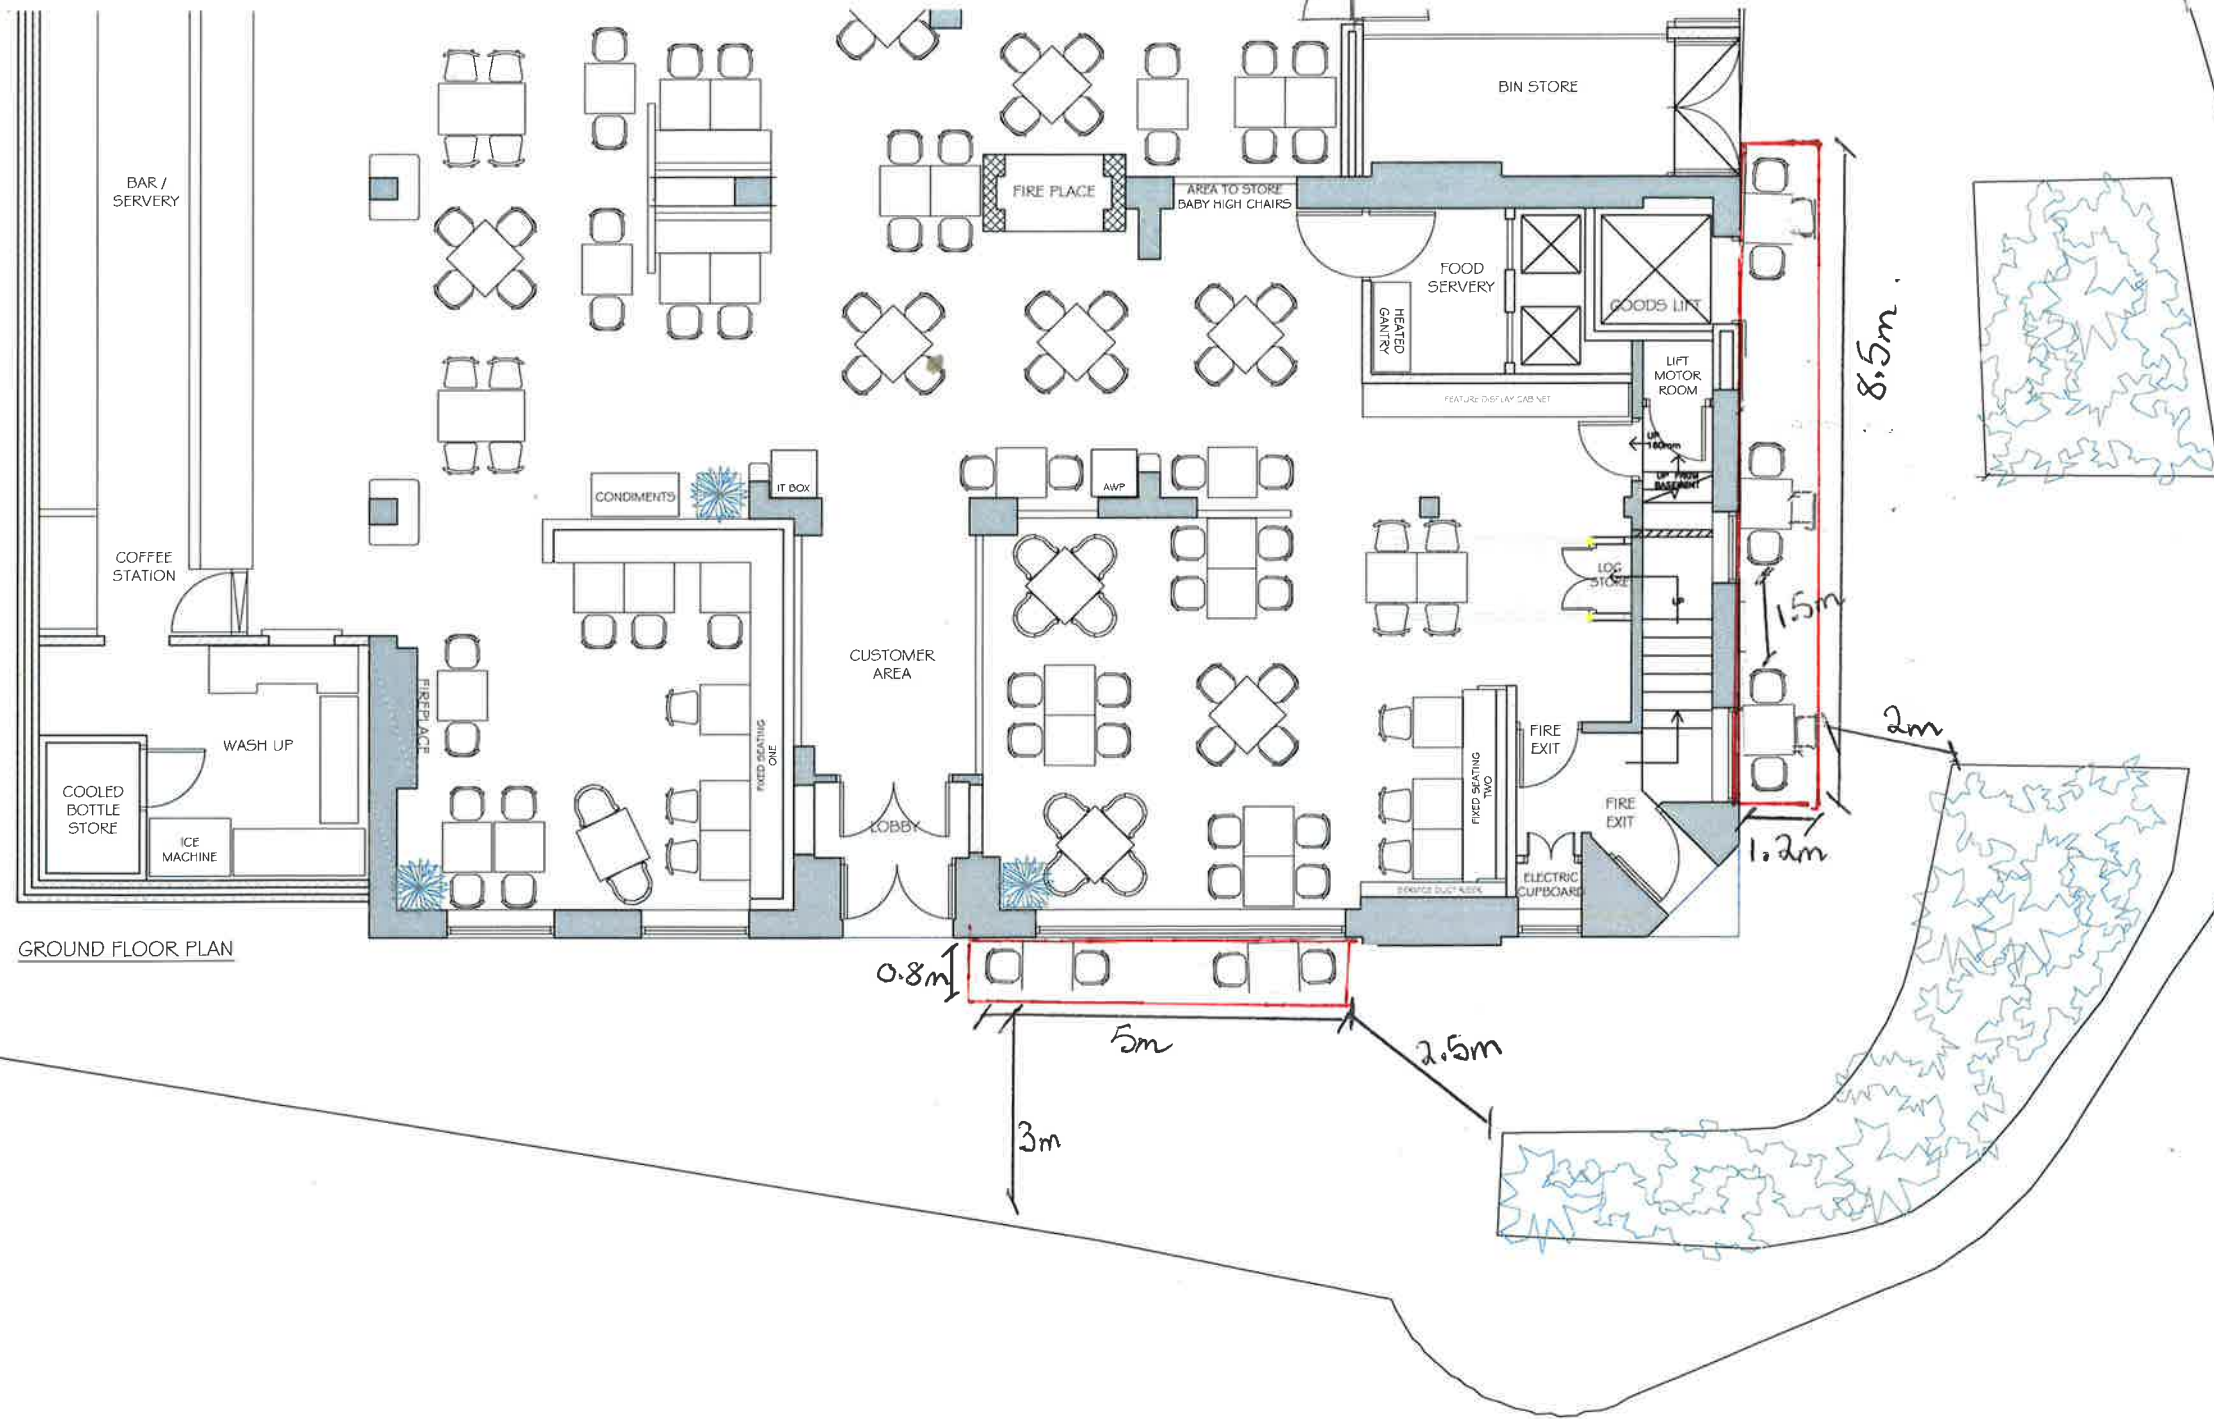

NOTE - Responsibility is not accepted for errors made by others in scaling from this drawing. All construction information should be taken from figured dimensions only

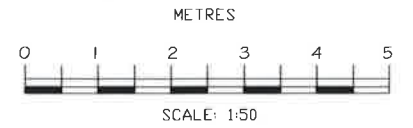

7 TABLES
17 CHAIRS

GROUND FLOOR PLAN