


JOHN THE CLERK OF CRAMINGTON

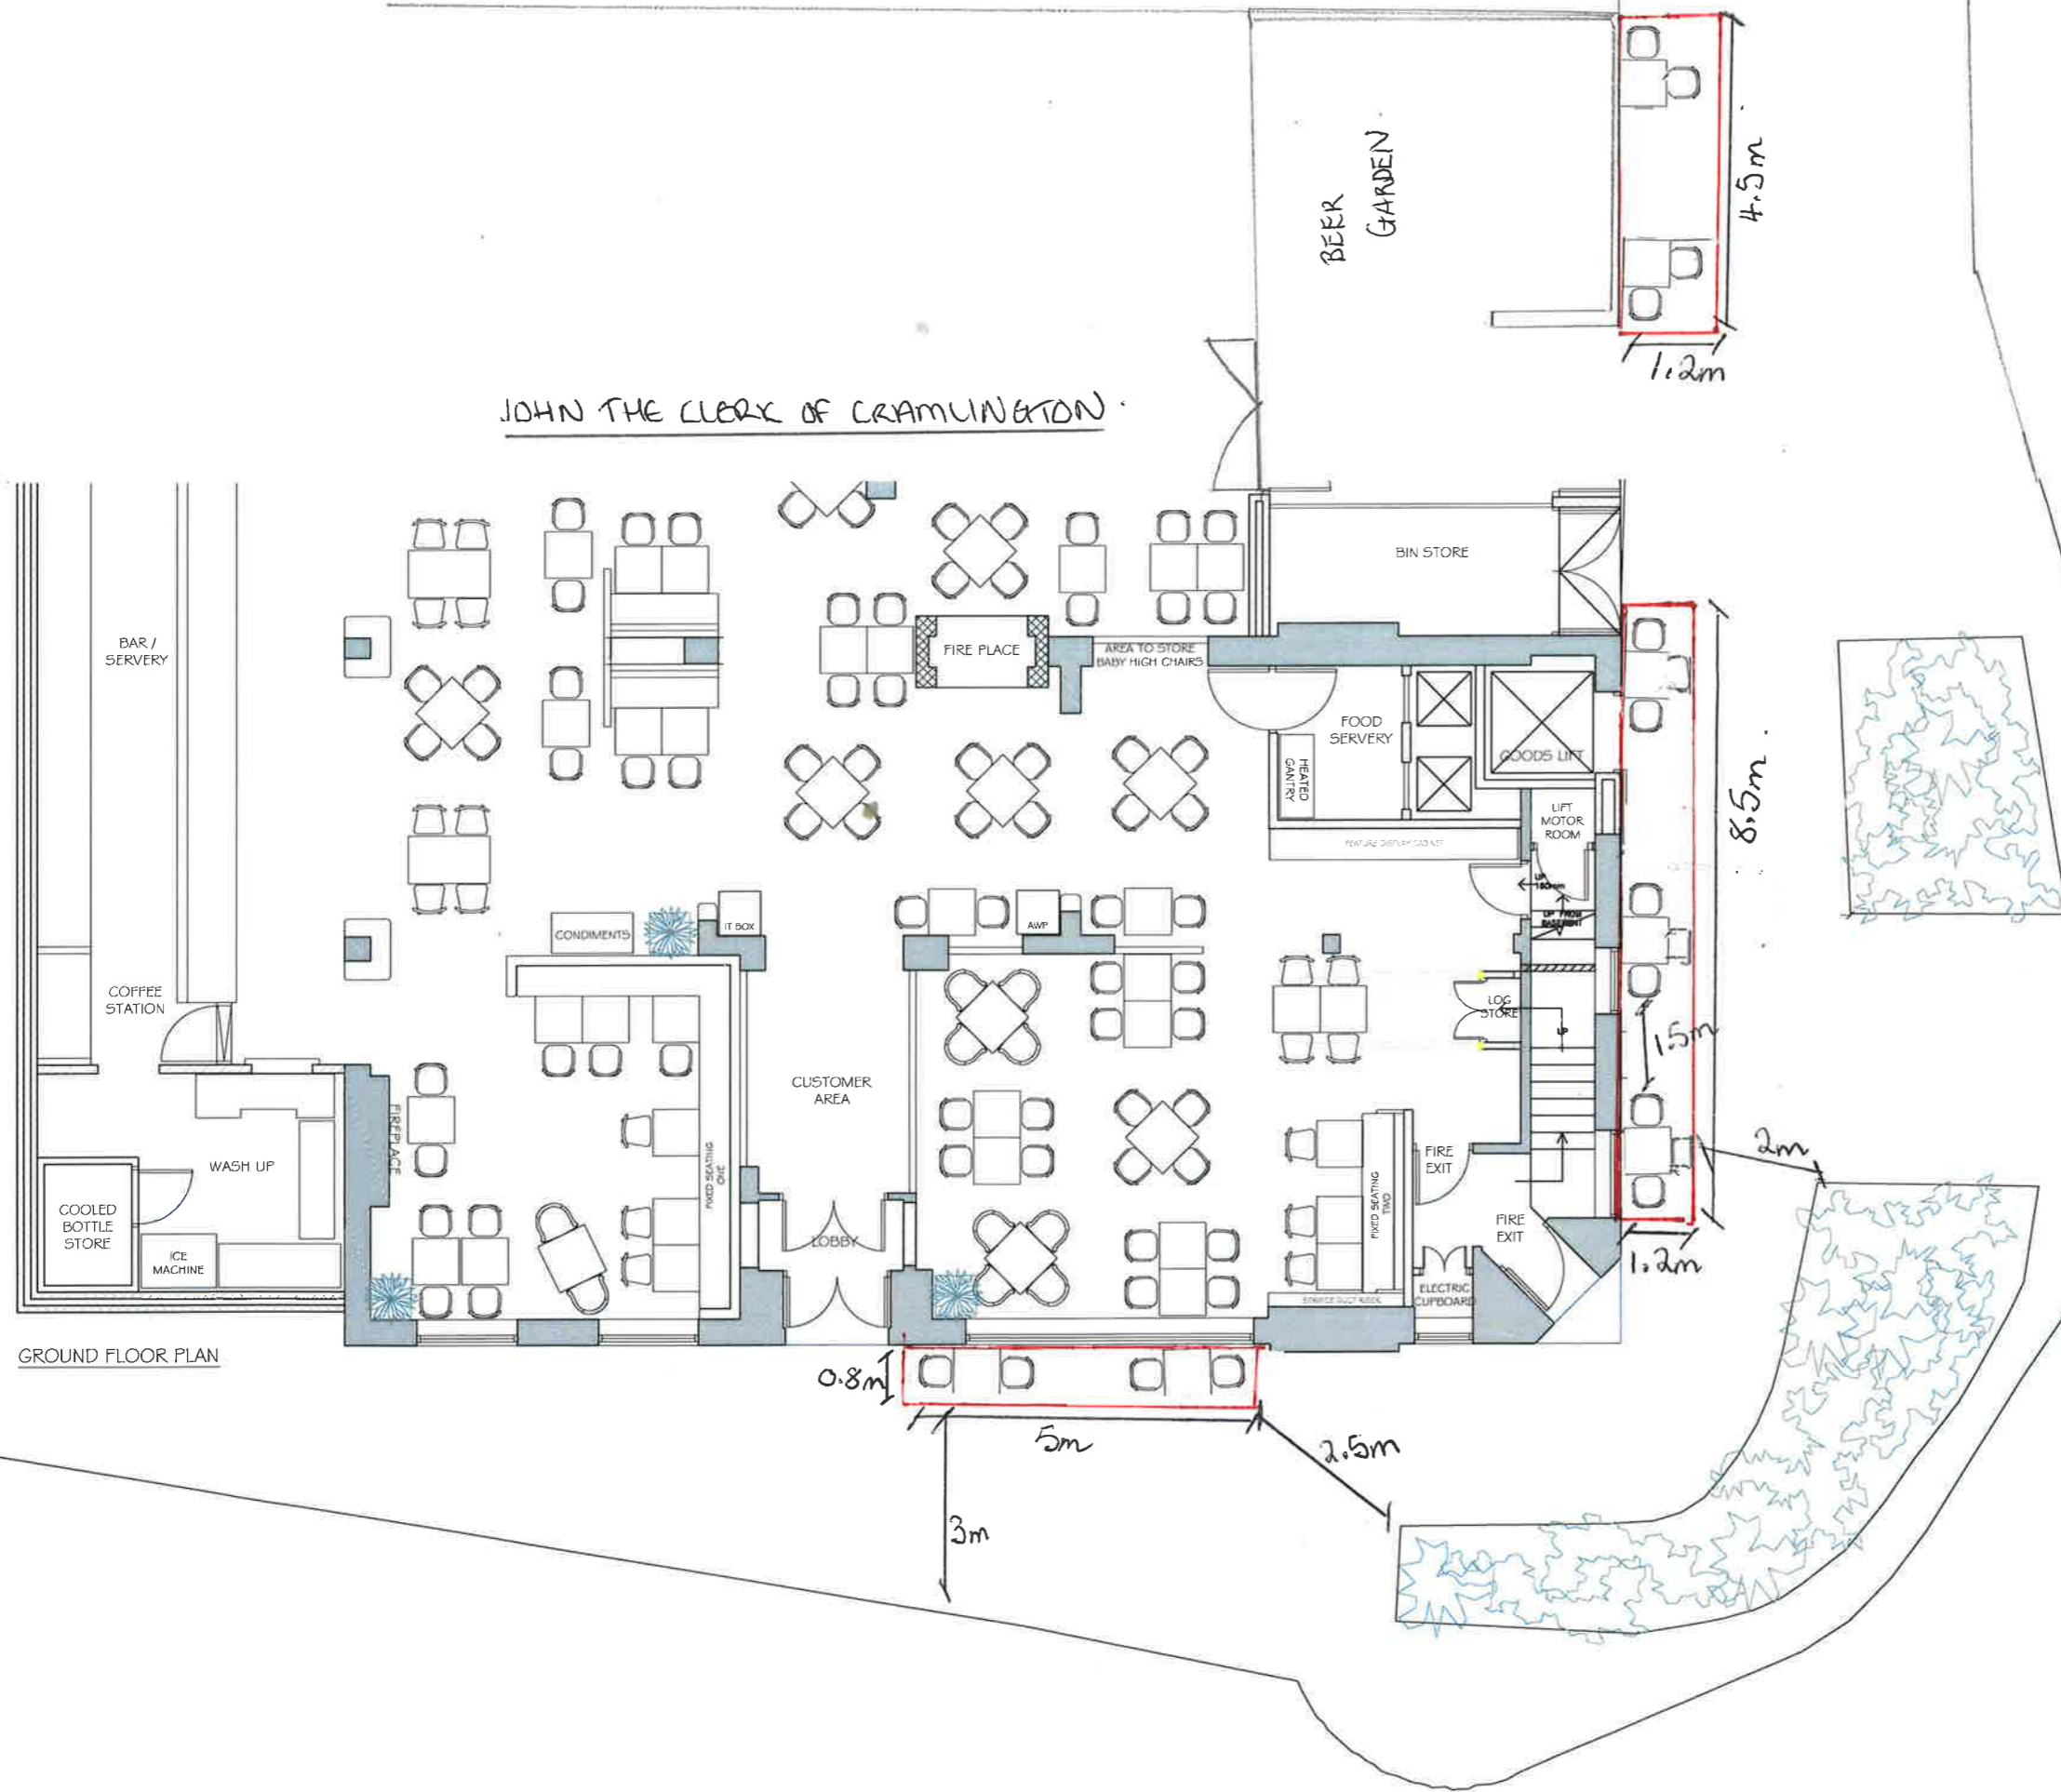

GROUND FLOOR PLAN

NOTE - Responsibility is not accepted for errors made by others in scaling from this drawing. All construction information should be taken from figured dimensions only

