


QUATTRO SQUARE PARASOL

■ Square 2.5m X 2.5m

LOCATION PLAN
Scale 1:1250

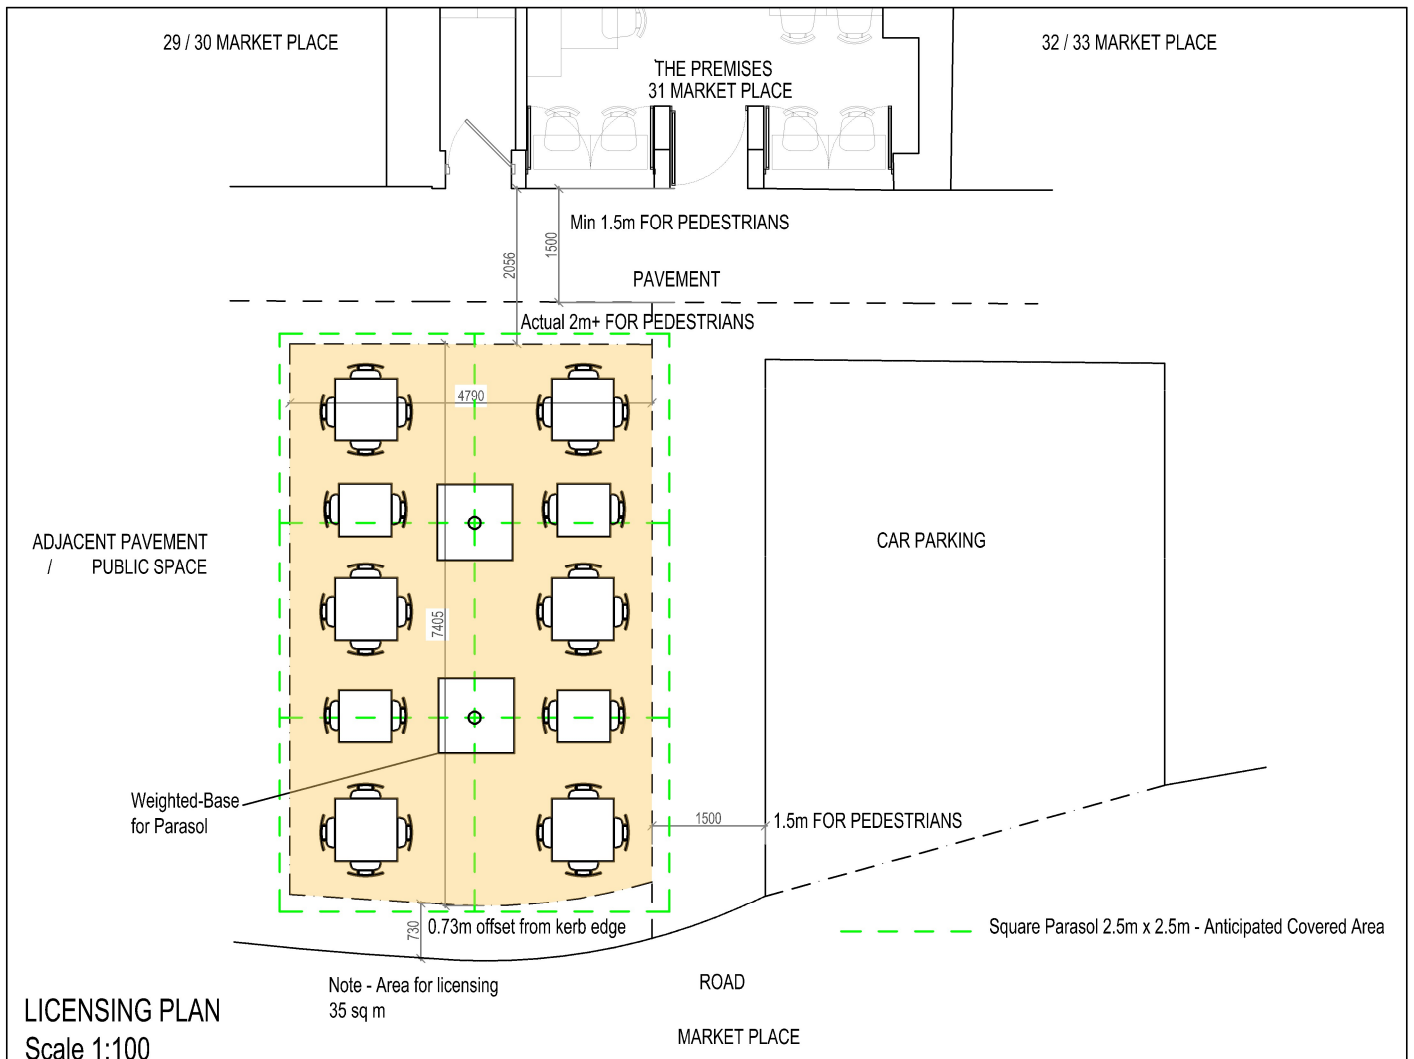

LICENSING PLAN
Scale 1:100

Property:
31 Market Square, Hexham, NE46 3PB

Scale:
1:100 & 1:1250 @ A4

Date:
April 2024

Drawing No.:
P2403010/01 - REV F



Wakefields Chartered Building Surveyors
32 Leazes Park Road,
Newcastle upon Tyne,
NE1 4PG
Tel: 0191 261 0601
E Mail: surveyors@wakefieldscbs.co.uk
www.wakefieldscbs.co.uk