
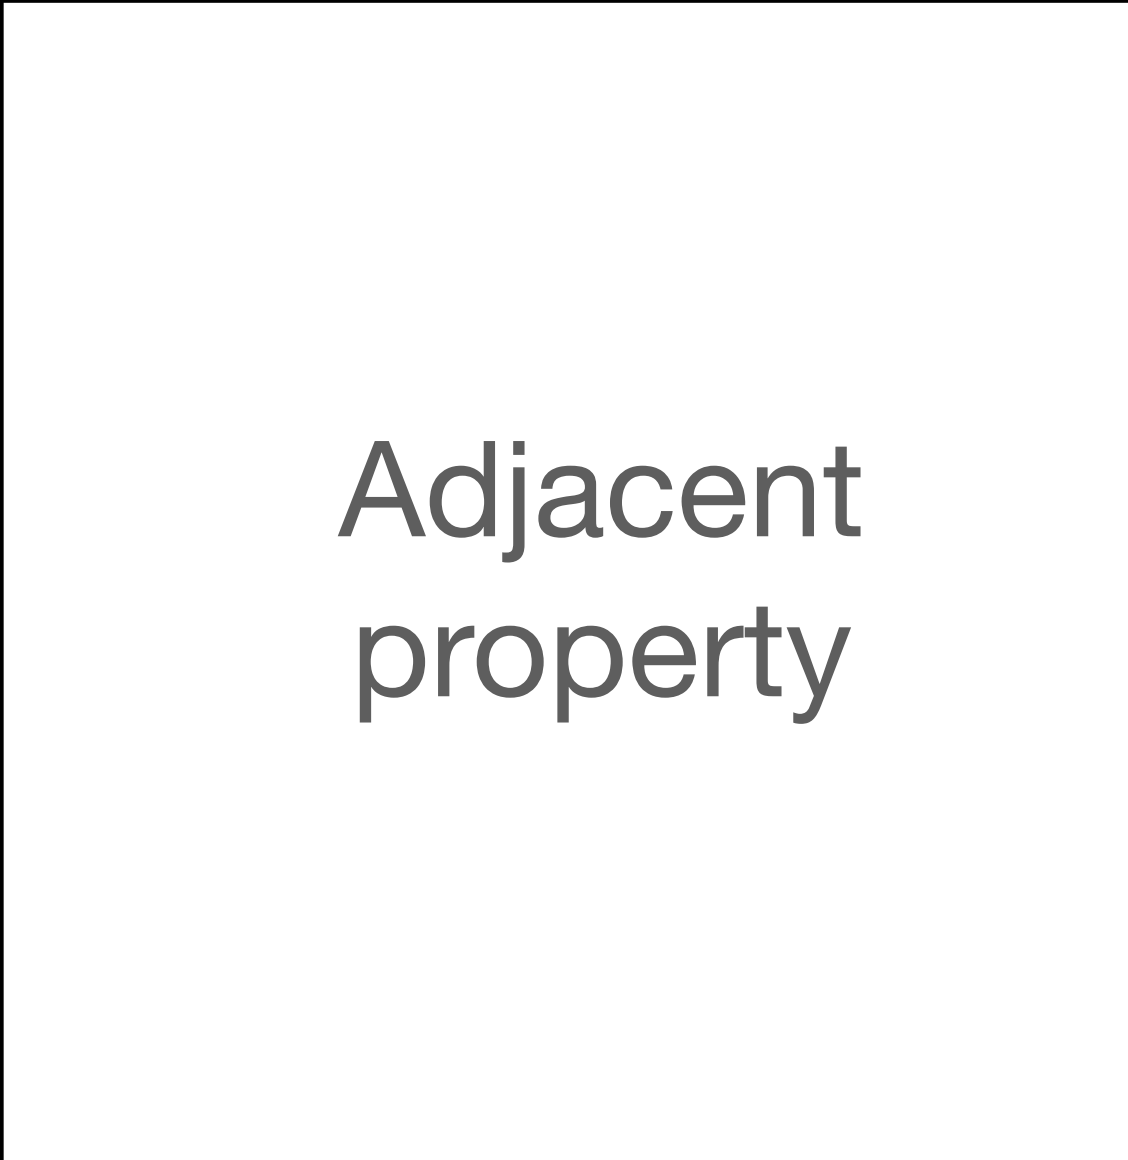
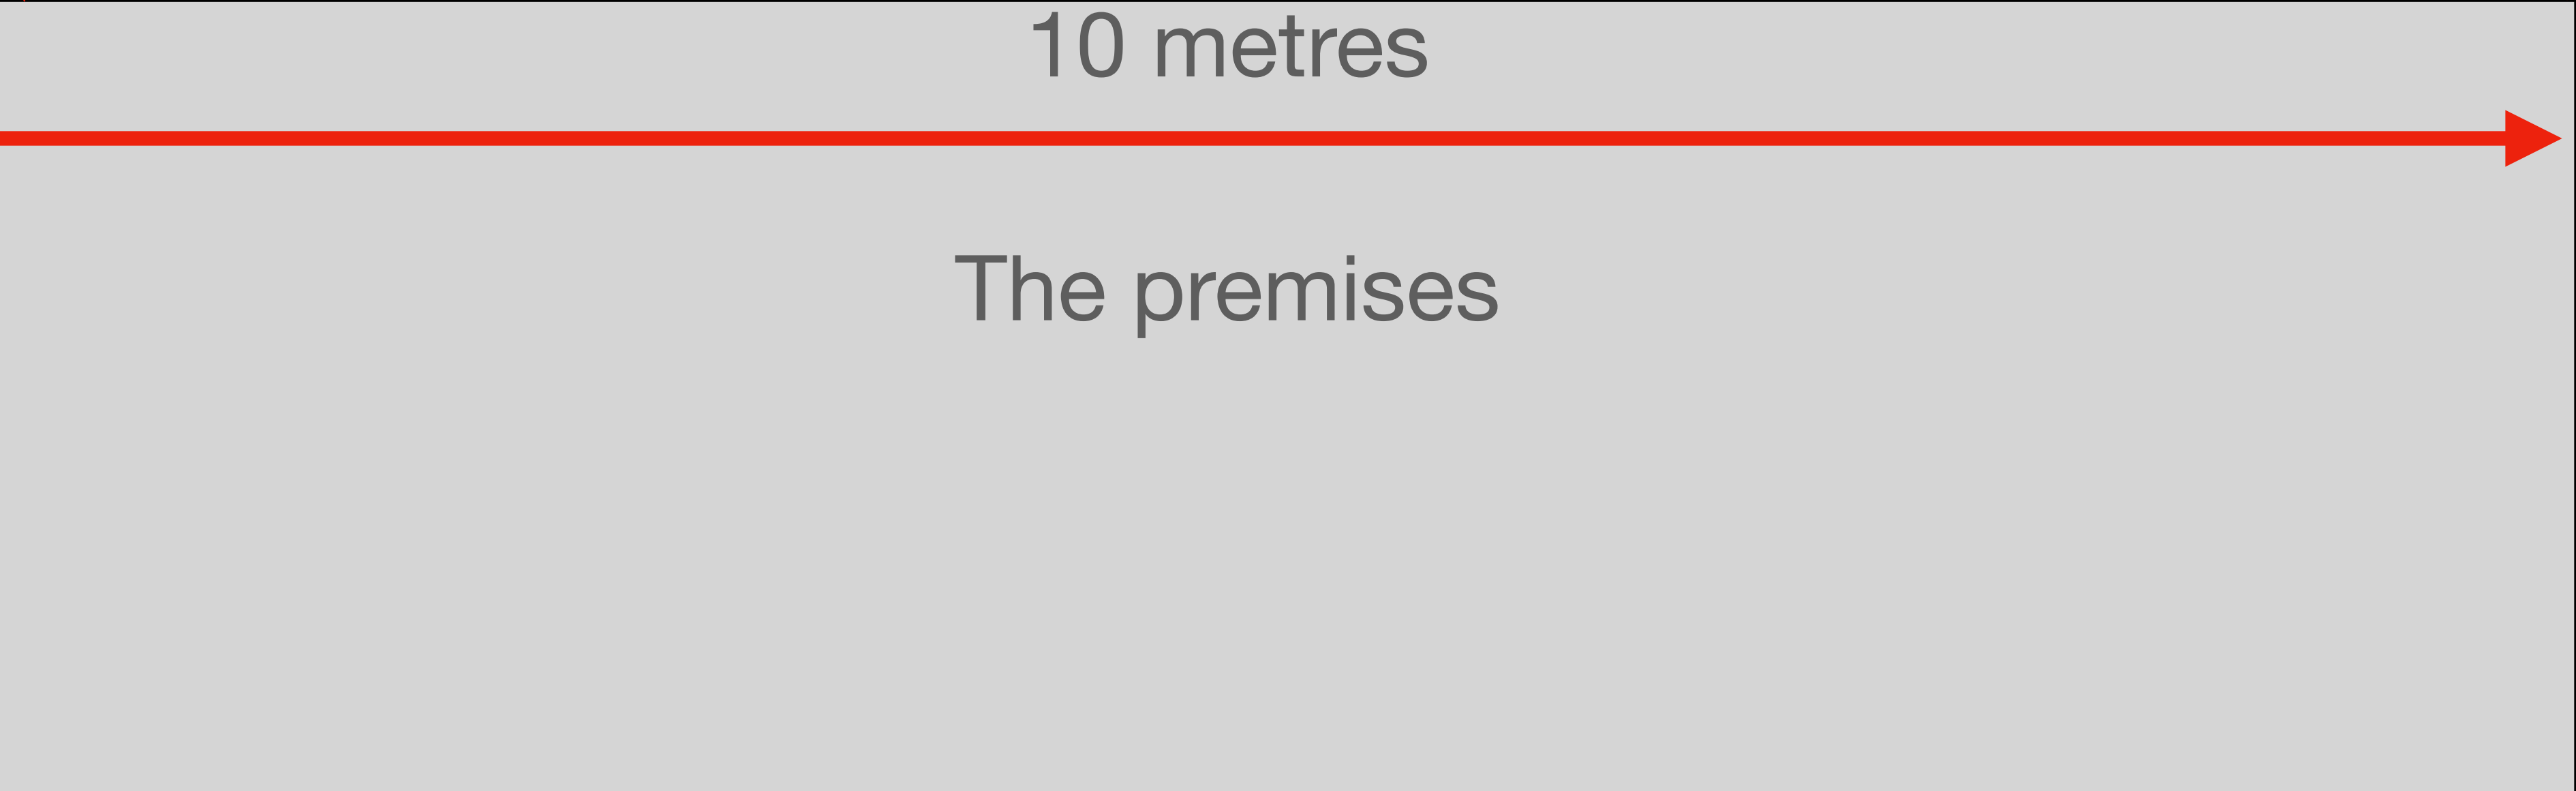
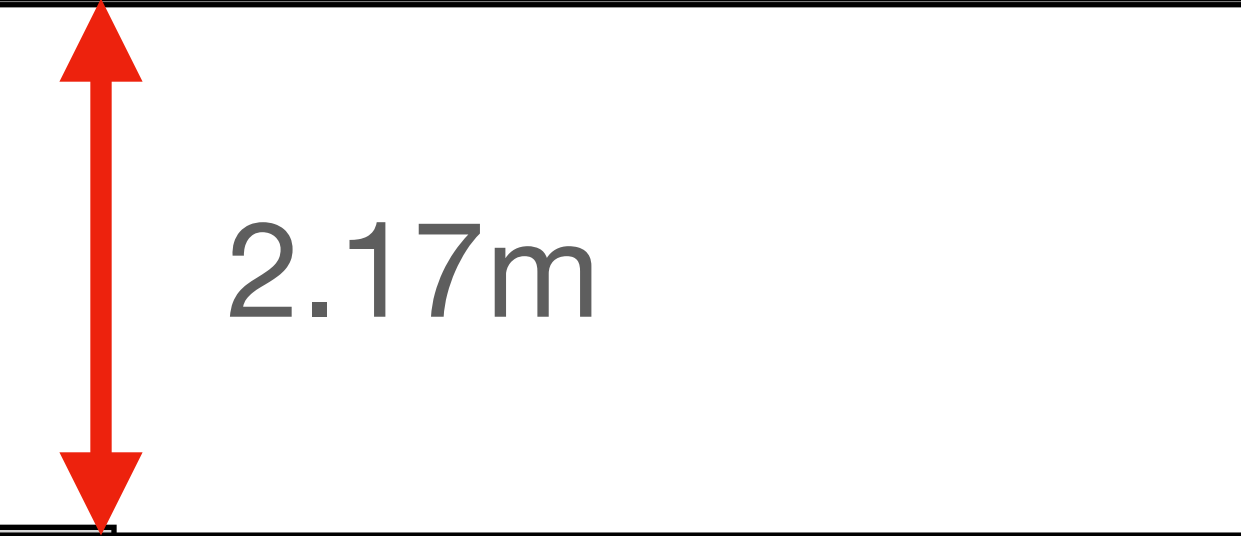
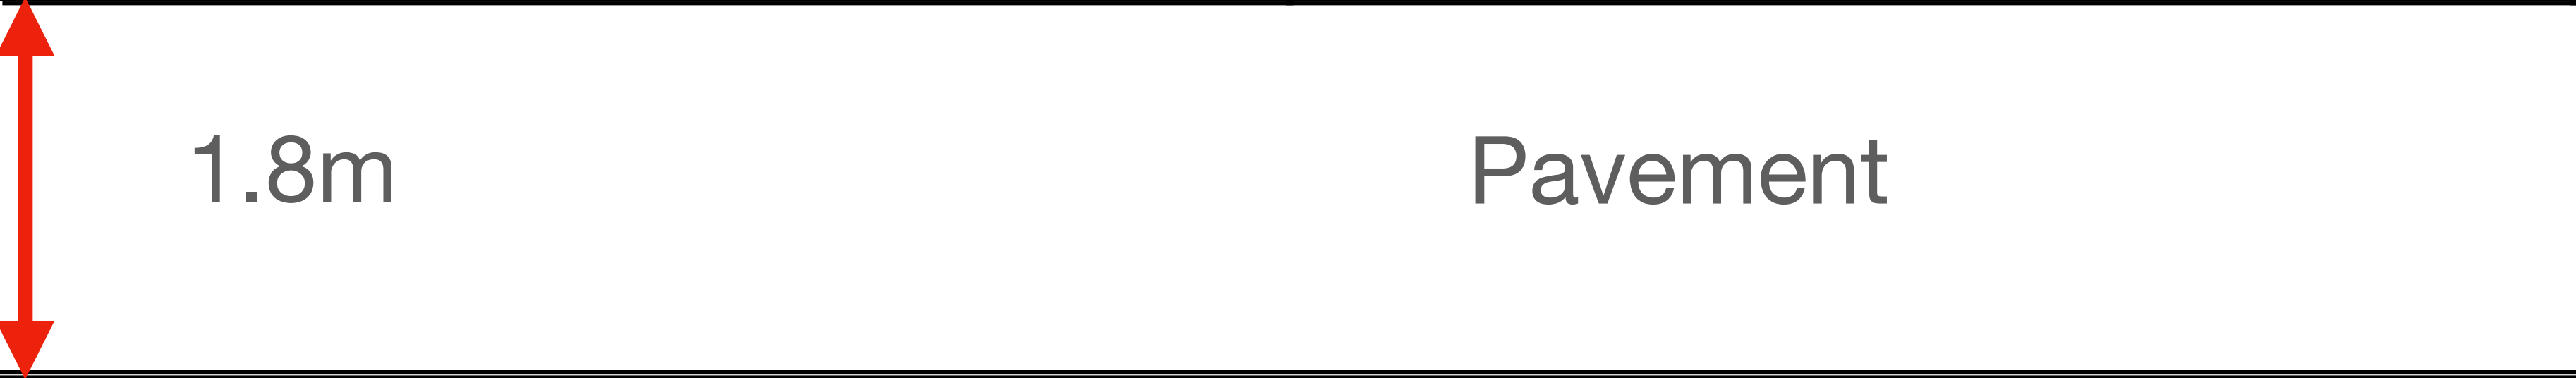
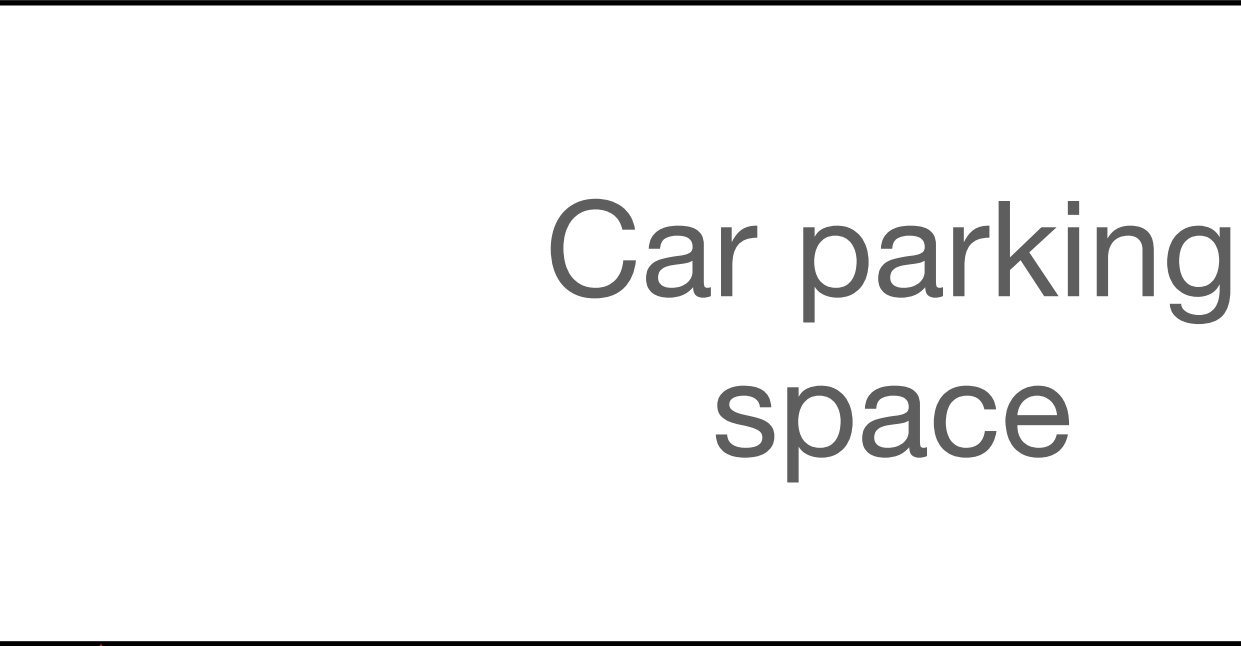
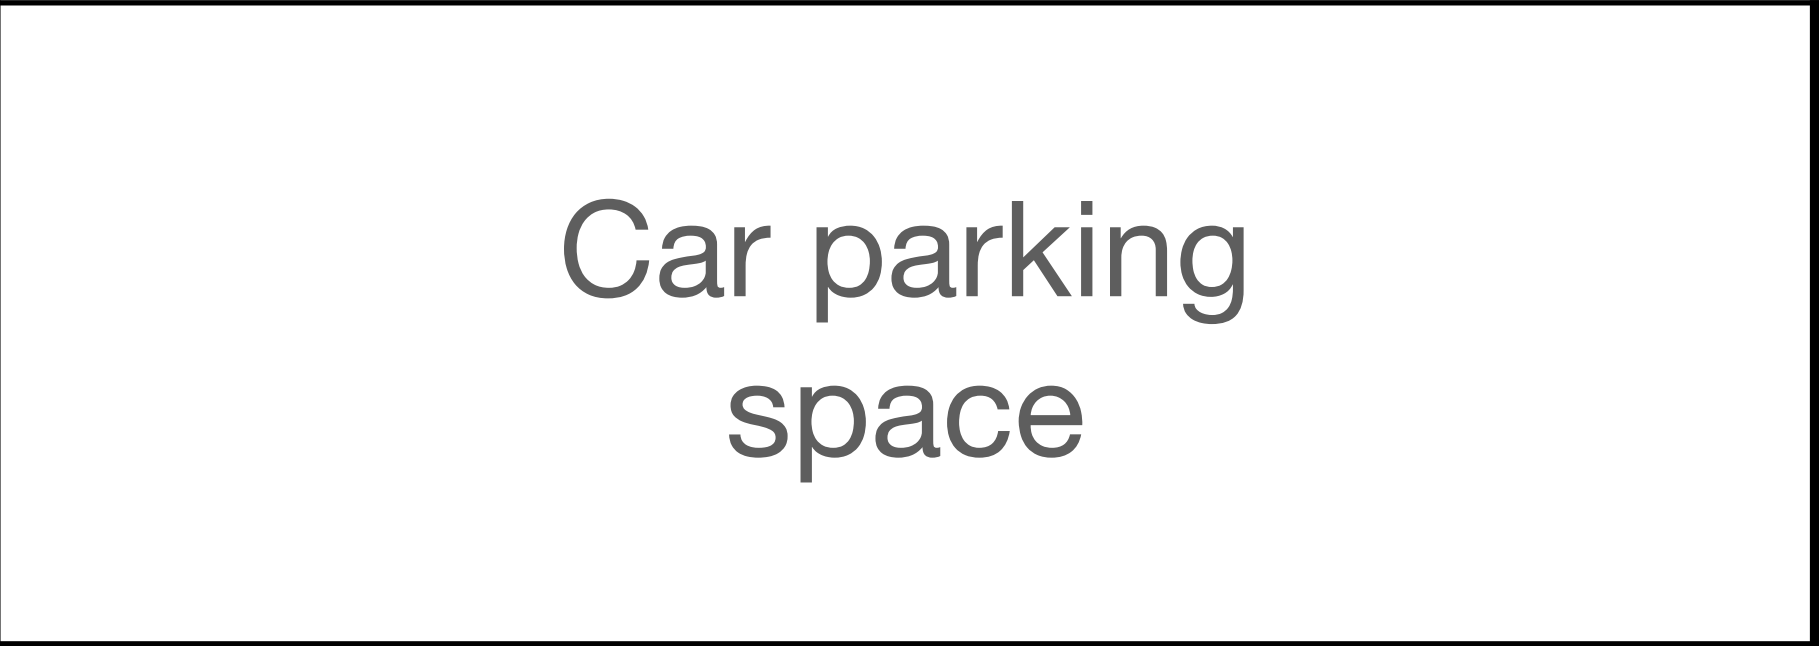


Current layout

Road

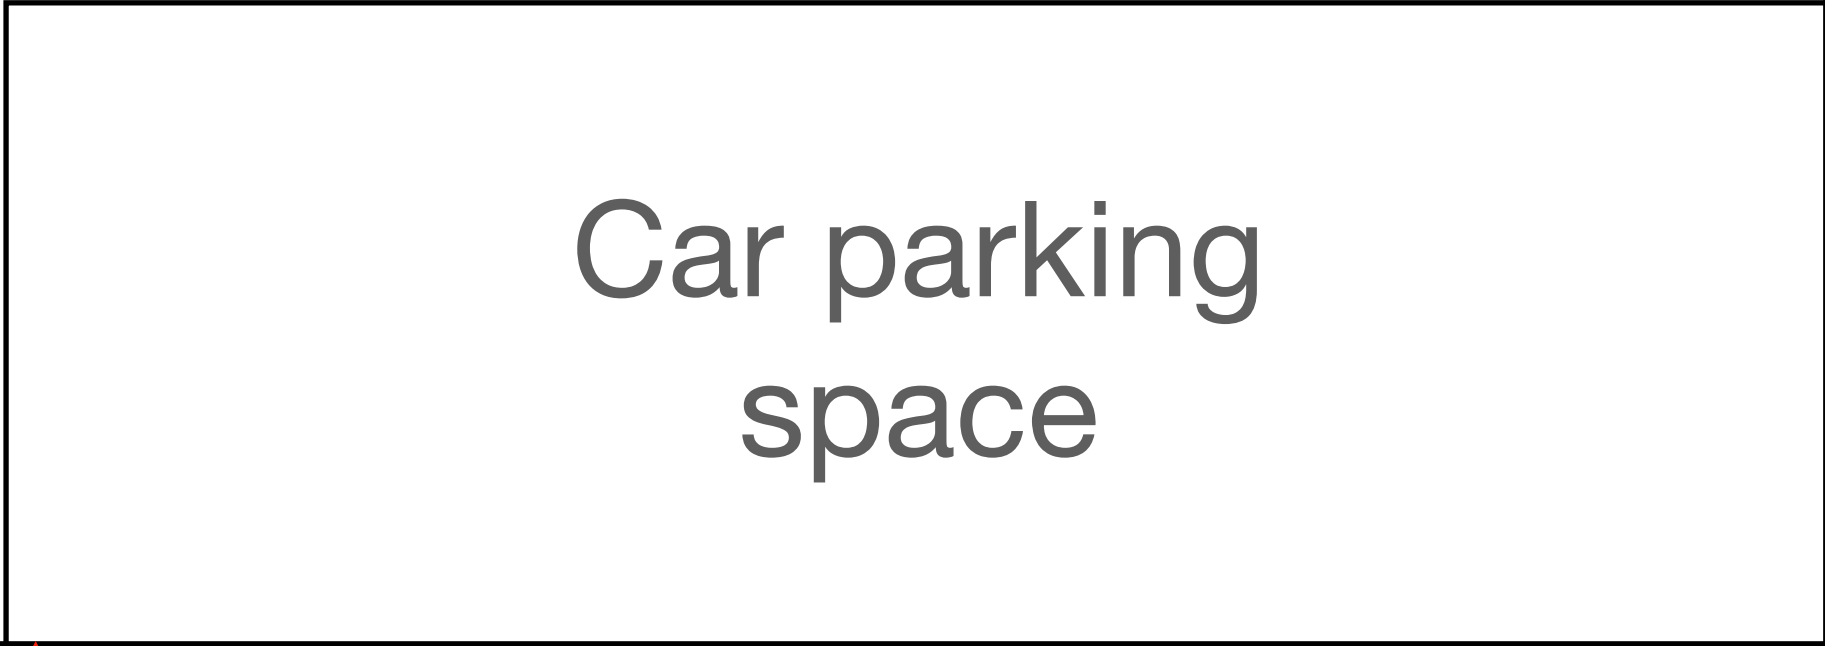

New proposed layout

Road

Car parking
space

Car parking
space

Car parking
space

1.8m

Pavement

1.51m

2.17m

0.66m

10 metres

0.86m

The premises

Adjacent
property

Proposed licensed area

