


17 15



**FIRE PRECAUTIONS LEGEND**

ELECTRONIC FIRE ALARM BELL	FIRE EXTINGUISHER - FOAM	FIRE EXTINGUISHER - DRY POWDER	FIRE EXTINGUISHER - CO2	FIRE EXTINGUISHER - WATER	FIRE ALARM PANEL	FIRE ALARM BELL	FIRE ALARM BELL

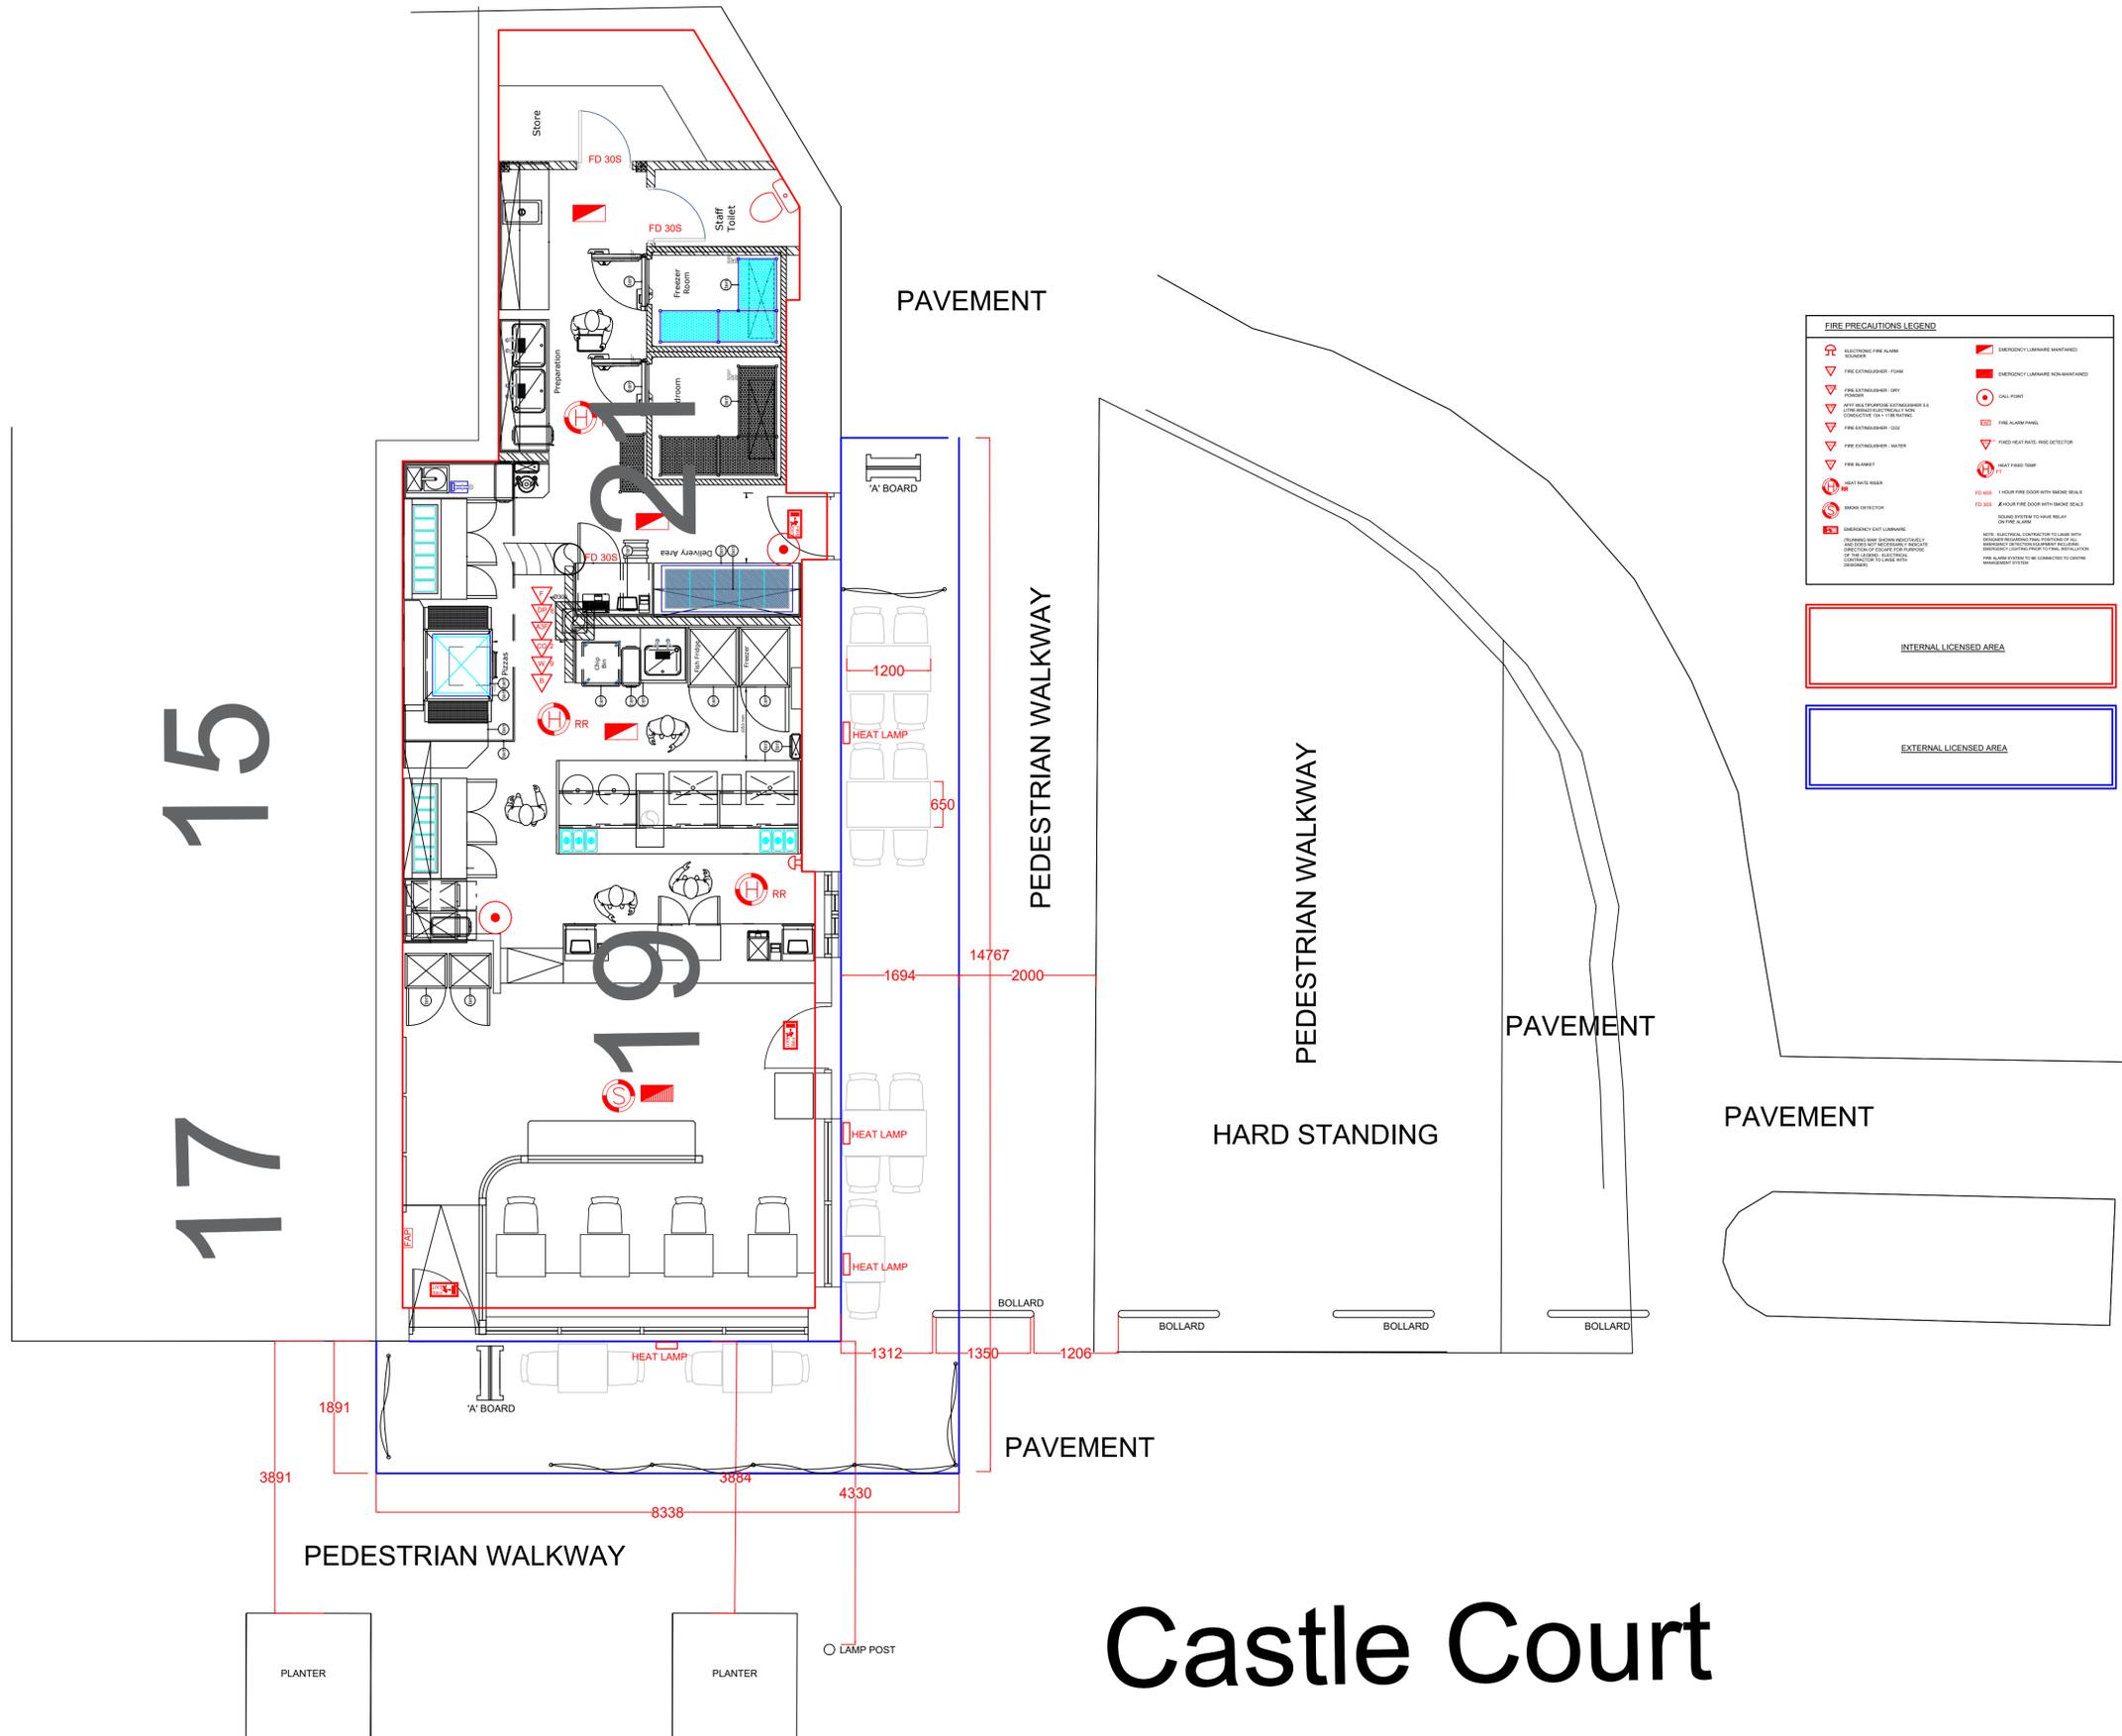

# Castle Court

PROPOSED GROUND FLOOR LAYOUT  
SCALE 1:50

REV\_B 11\_05\_23 - LENGTH DIMENSIONS ADDED / BOLLARD NOTE OMITTED / FURNITURE REDUCED TO SUIT

REV\_A 05\_05\_23 - DIMENSION SCALE INCREASED  
BOLLARDS ADDED / A BOARDS ADDED / HEAT LAMPS ADDED

CLIENT:	SONNY GILL_GILLS FISH & CHIPS			
PROJECT:	GILLS_19 MERTON ROAD_PONTELAND_NE20 9PY			
DRAWING TITLE:	PROPOSED GROUND FLOOR LAYOUT			
ISSUE:	LICENSING			
SCALE:	DATE:	JOB NO.:	DWG.:	REV.:
1:50 @ A1	AUG_2021		11	B
PULP STUDIOS_Studio 51_METROPOLITAN HOUSE_GATESHEAD_NE16 345 6774 850162				