


The Old Stables

New Market

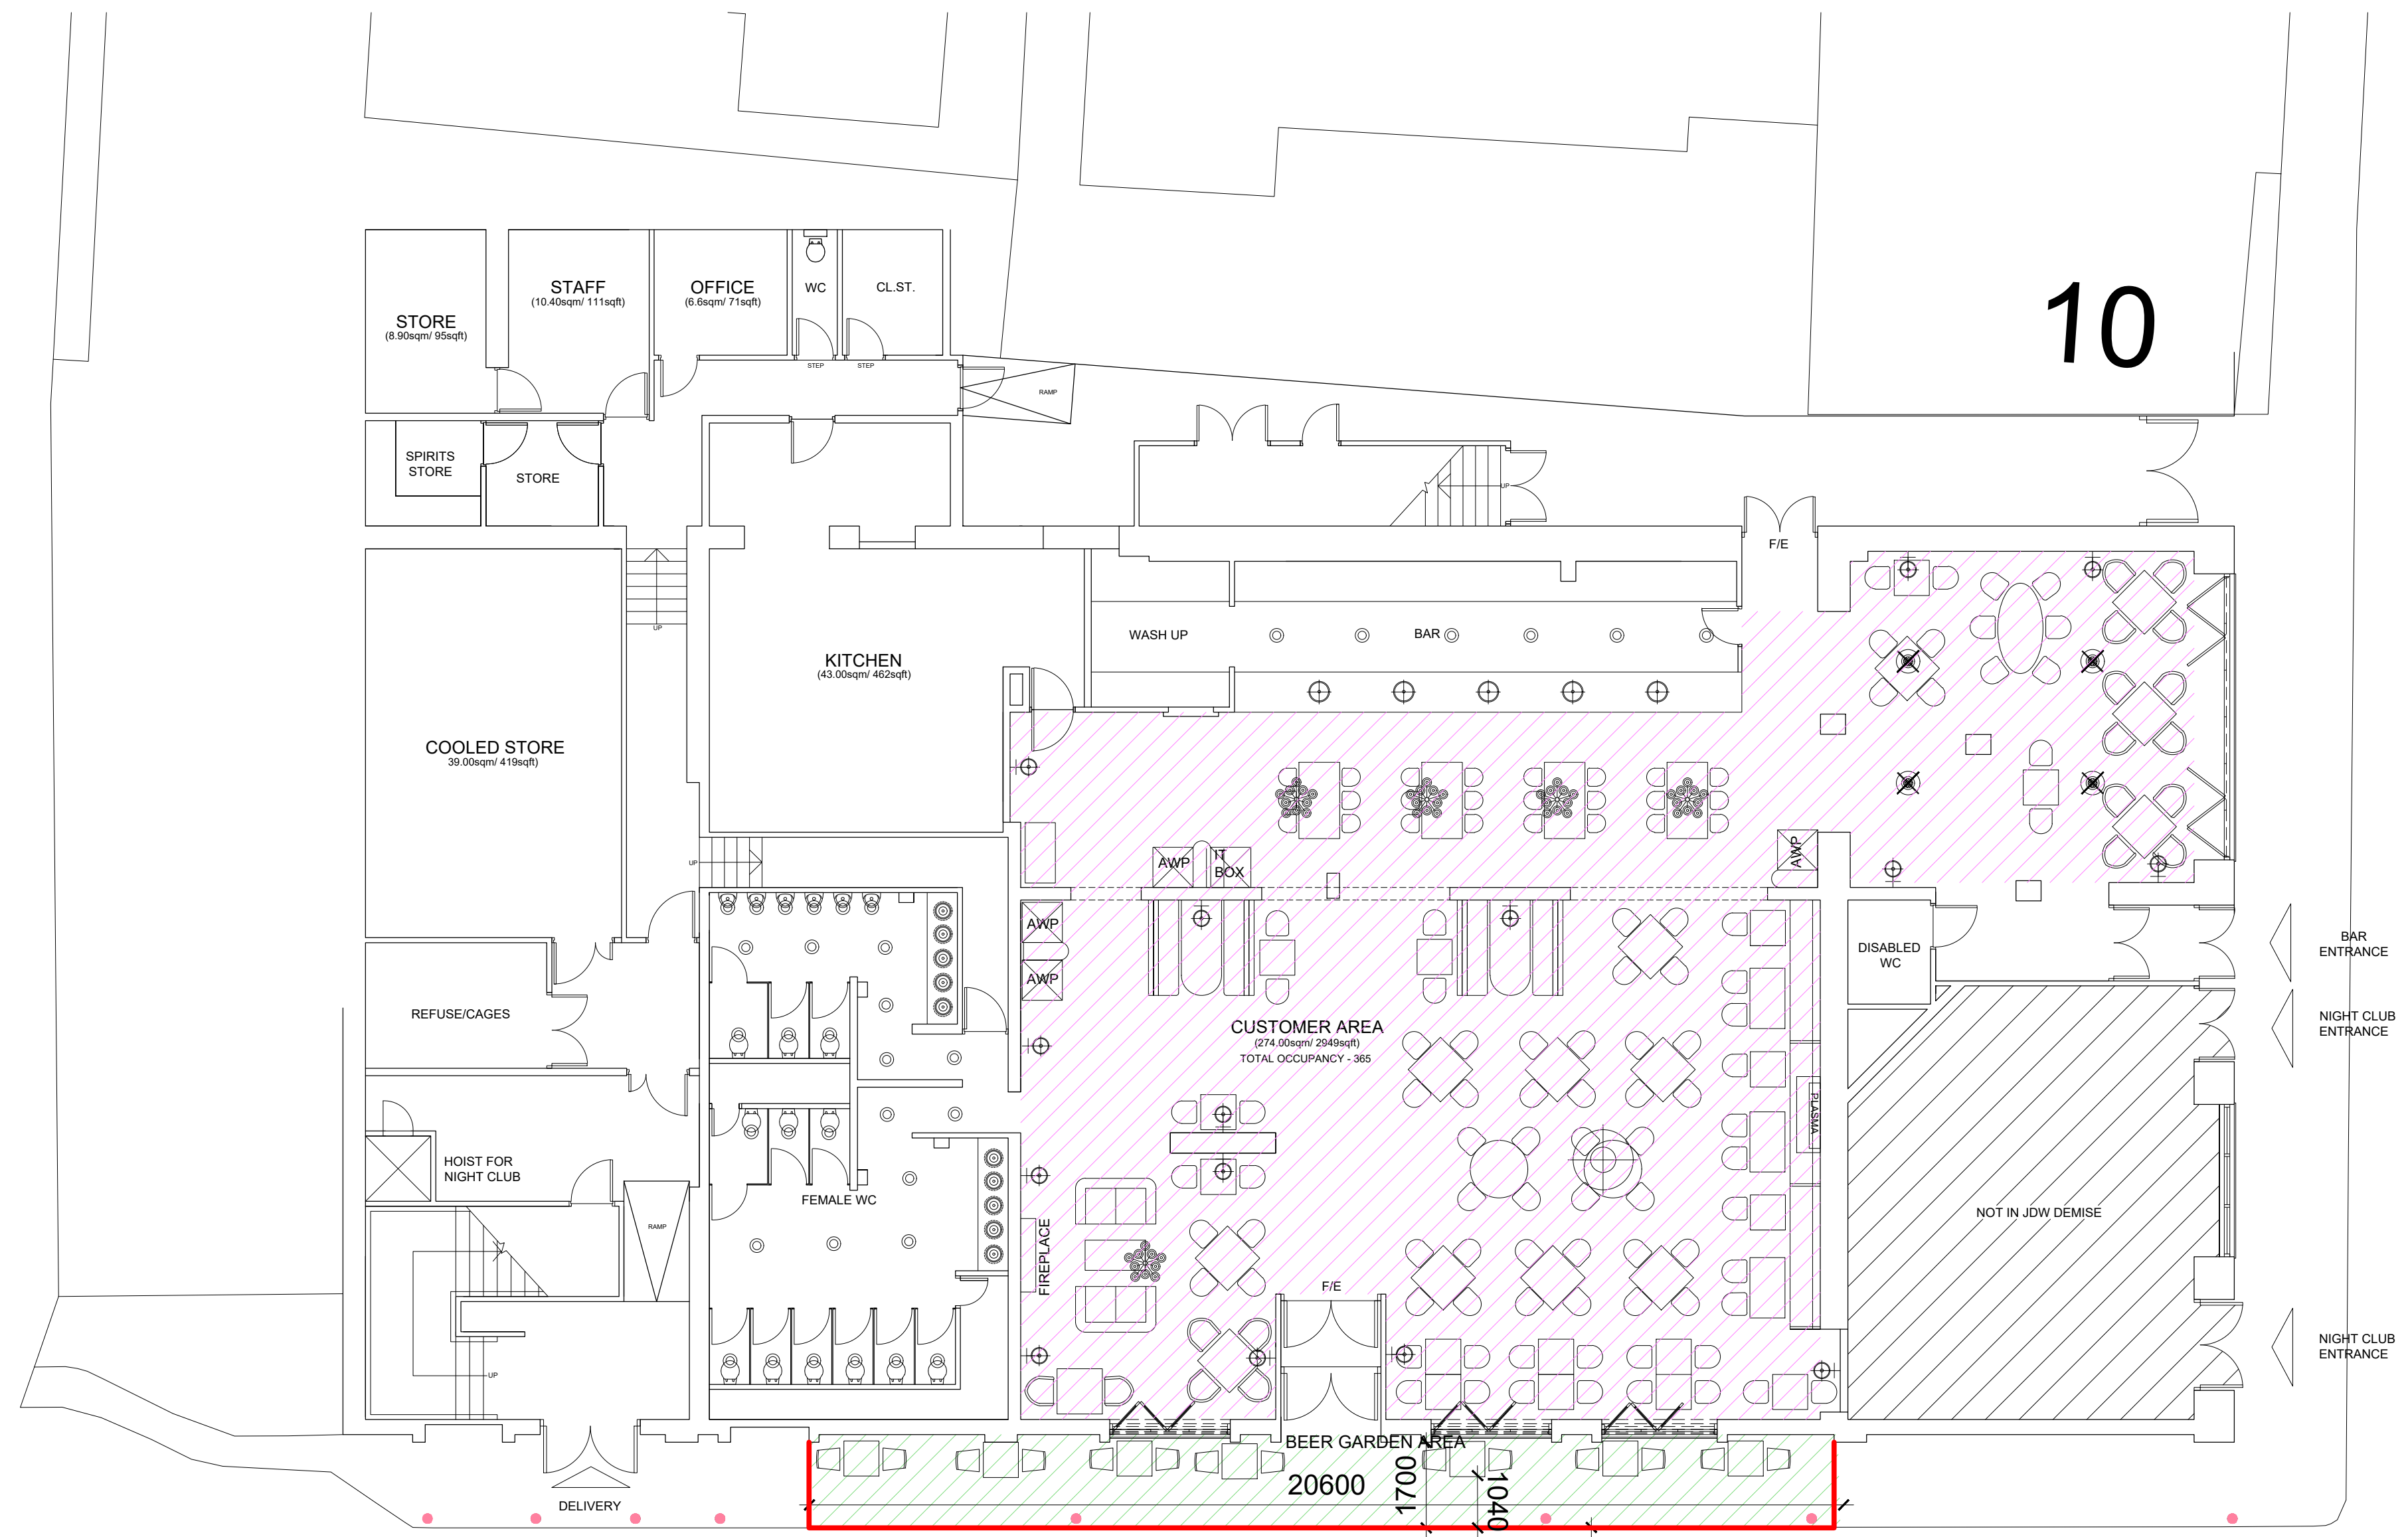

PROPOSED GROUND FLOOR