

Do not scale off this drawing. All dimensions to be checked on site prior to manufacture and construction. This drawing is the property of Just-H Architects and should not be reproduced without permission. All discrepancies to be brought to the attention of the architect immediately. This drawing to be read in conjunction with the specification / bill of quantities and related drawings.


REVISION
- FIRST ISSUE

00.00.00 xx

The Old Stables

10

New Market

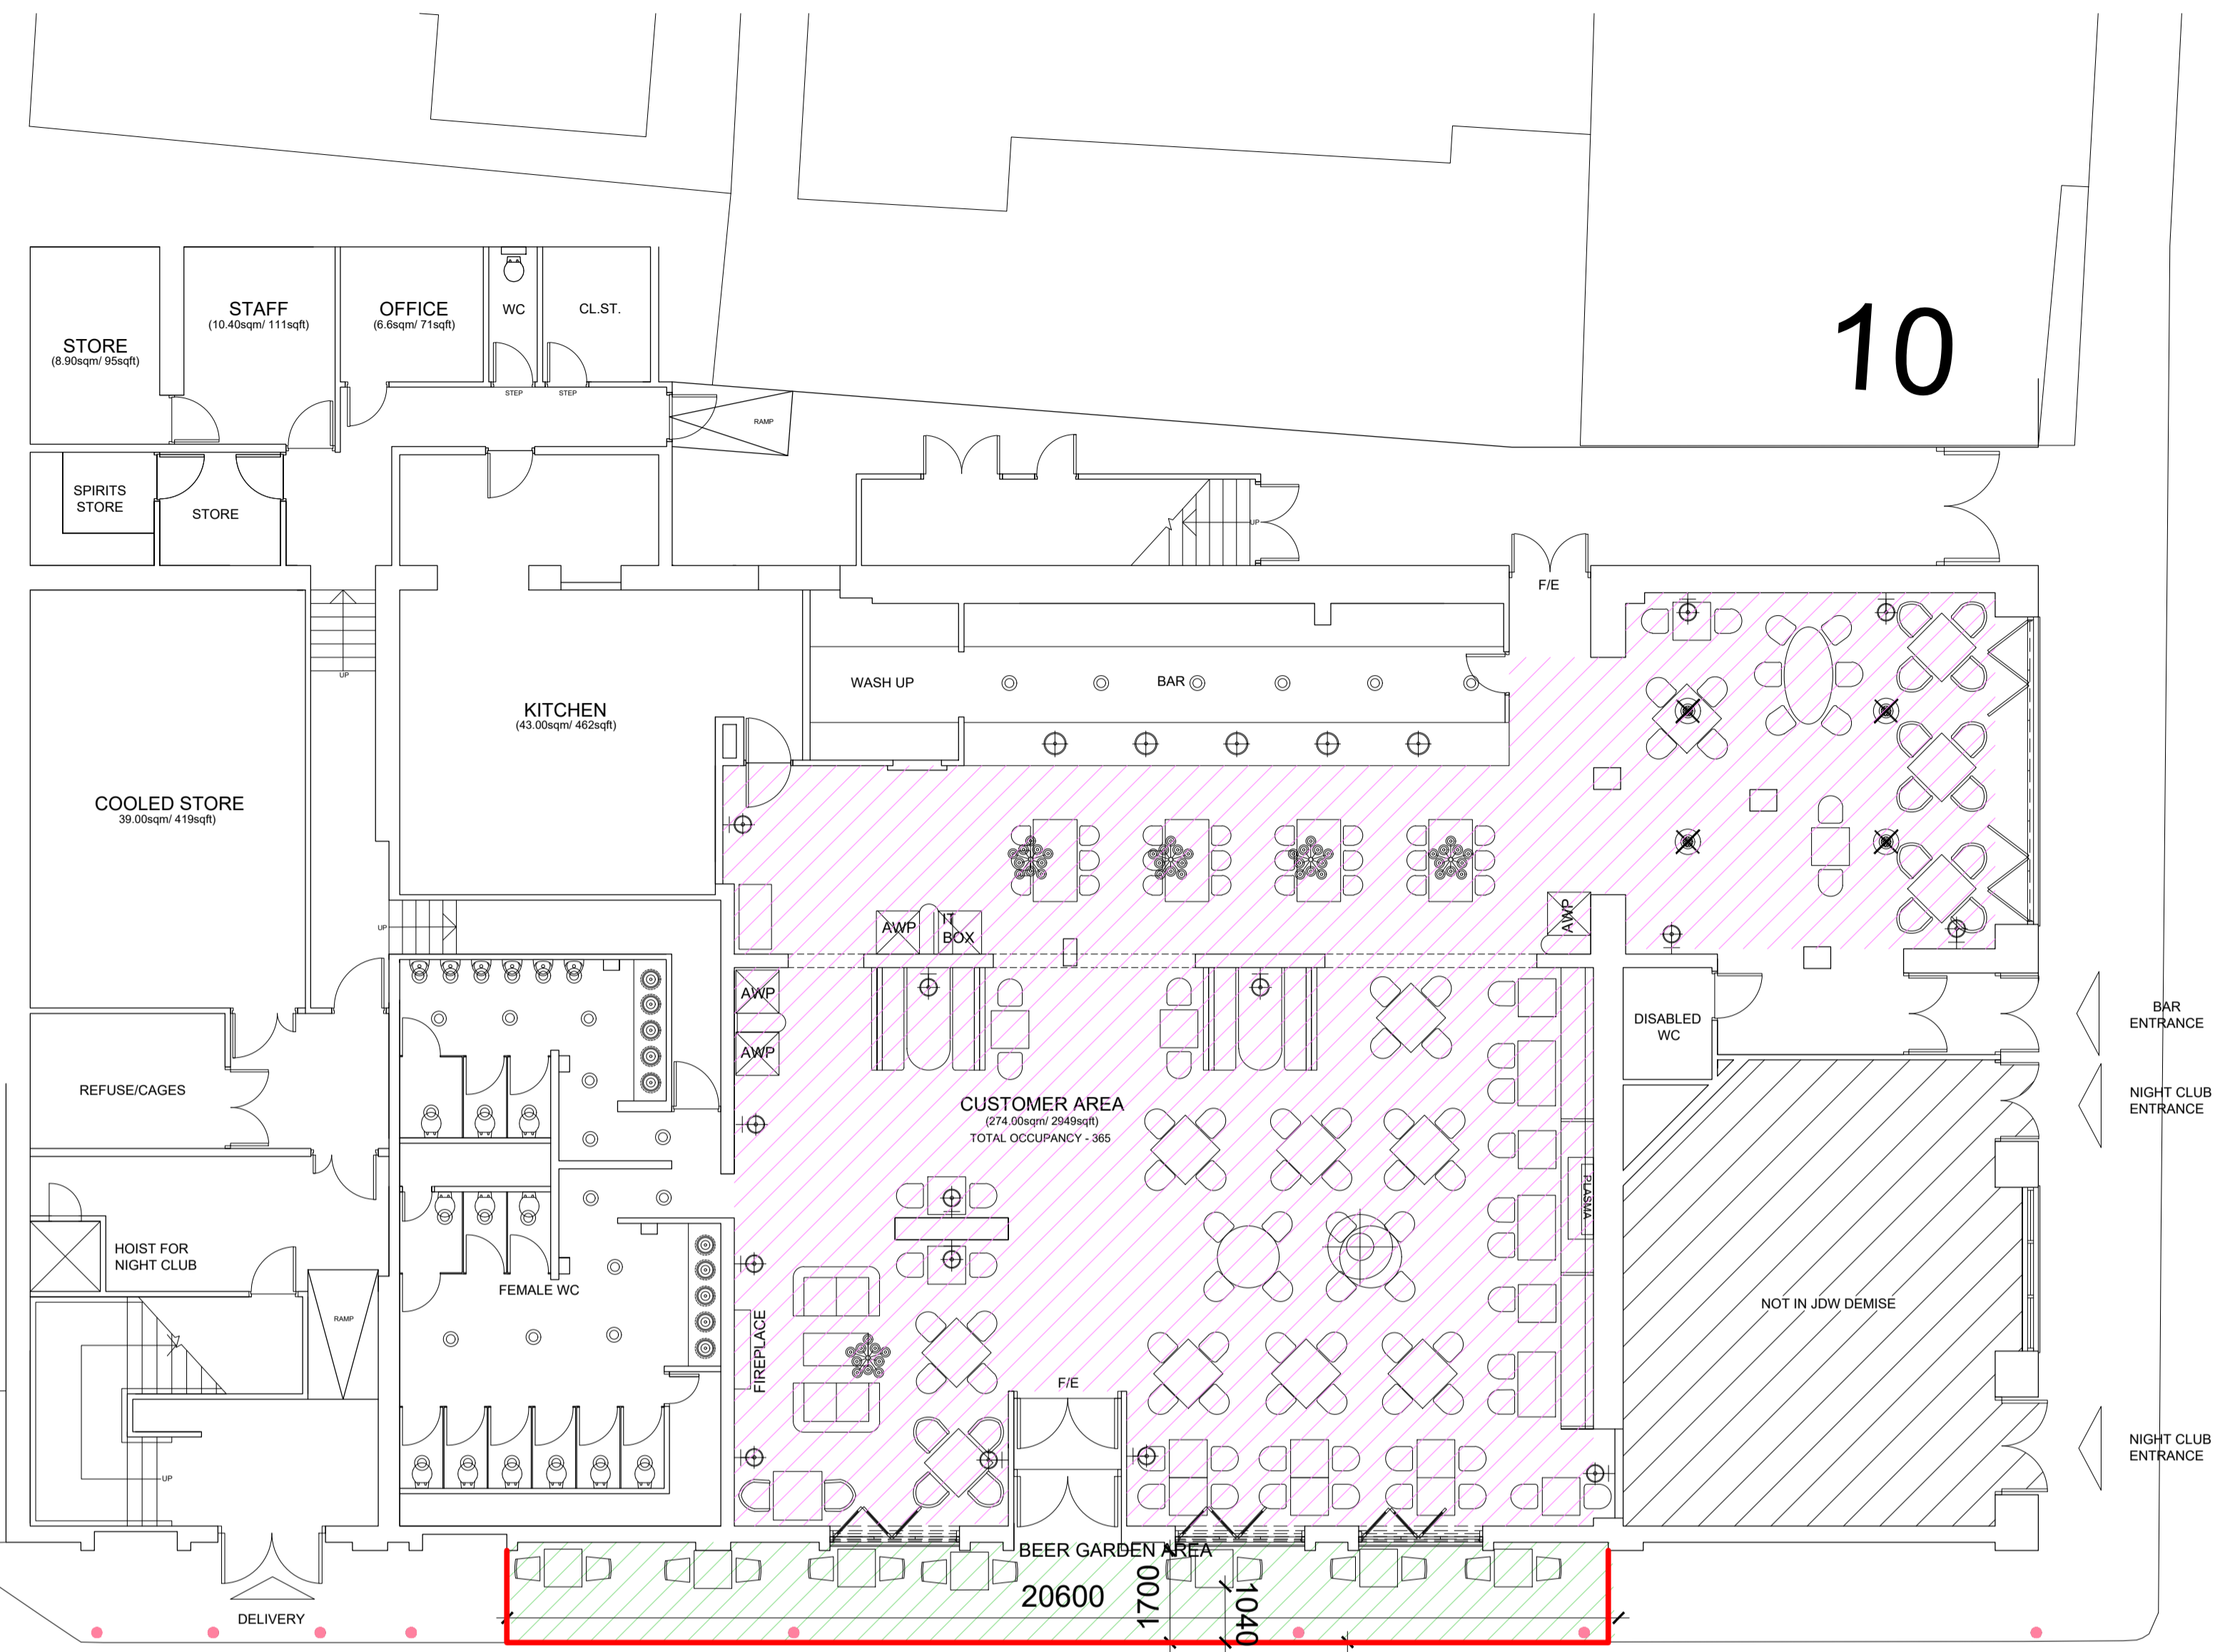

PROPOSED GROUND FLOOR

5100

20600

1700

1040

JD WETHERSPOON	client	 <p>JUST ARCHITECTS</p>
ELECTRICAL WIZZARD MORPETH	project	
PROPOSED PLAN	title	
JDW127	job No.	
AL.01	dwg No.	107 Timber Wharf 26 Worsley Street Castlefield, Manchester M15 4LD
1:100 @ A1	scale	0161 237 5500
CW	drawn	info@justarchitects.co.uk